

MASS CASUALTY RAPID DEPLOYMENT SYSTEM - FRONT ELEVATION



940 W. Oakland Avenue, A1  
 Oakland, FL 34787  
 (407) 614-8781 Office  
 gschindele@paladinhc.com

PACKAGE:

APPROVAL DATE:

PALADIN HEALTHCARE  
 RAIL SYSTEM  
 TYPICAL SOLUTION

SCALE: N.T.S.

REV 2:

DATE: 3-24-20

REV 3:


REV 1:

REV 4:

**IE.1**

SHEET NO.

C:\Users\Viru\OneDrive\Paladin\_Healthcare\Projects 2020\Paladin\_Typical Solution\Typical Solution\ripod.dwg, 3/24/2020, 4:09:27 PM, DWG To PDF.pc3  
 COPYRIGHT © 2013 BY PALADIN HEALTHCARE LLC. ALL RIGHTS RESERVED. THIS DOCUMENT IS THE PROPERTY OF PALADIN HEALTHCARE LLC. IT IS TO BE USED ONLY FOR THE SPECIFIC PROJECT IDENTIFIED OR REFERRED TO HEREIN AND IS NOT TO BE USED ON OTHER PROJECTS OR EXTENSIONS TO THIS PROJECT, IN WHOLE OR PART, EXCEPT BY EXPRESS WRITTEN AGREEMENT WITH AND COMPENSATION TO PALADIN HEALTHCARE LLC.

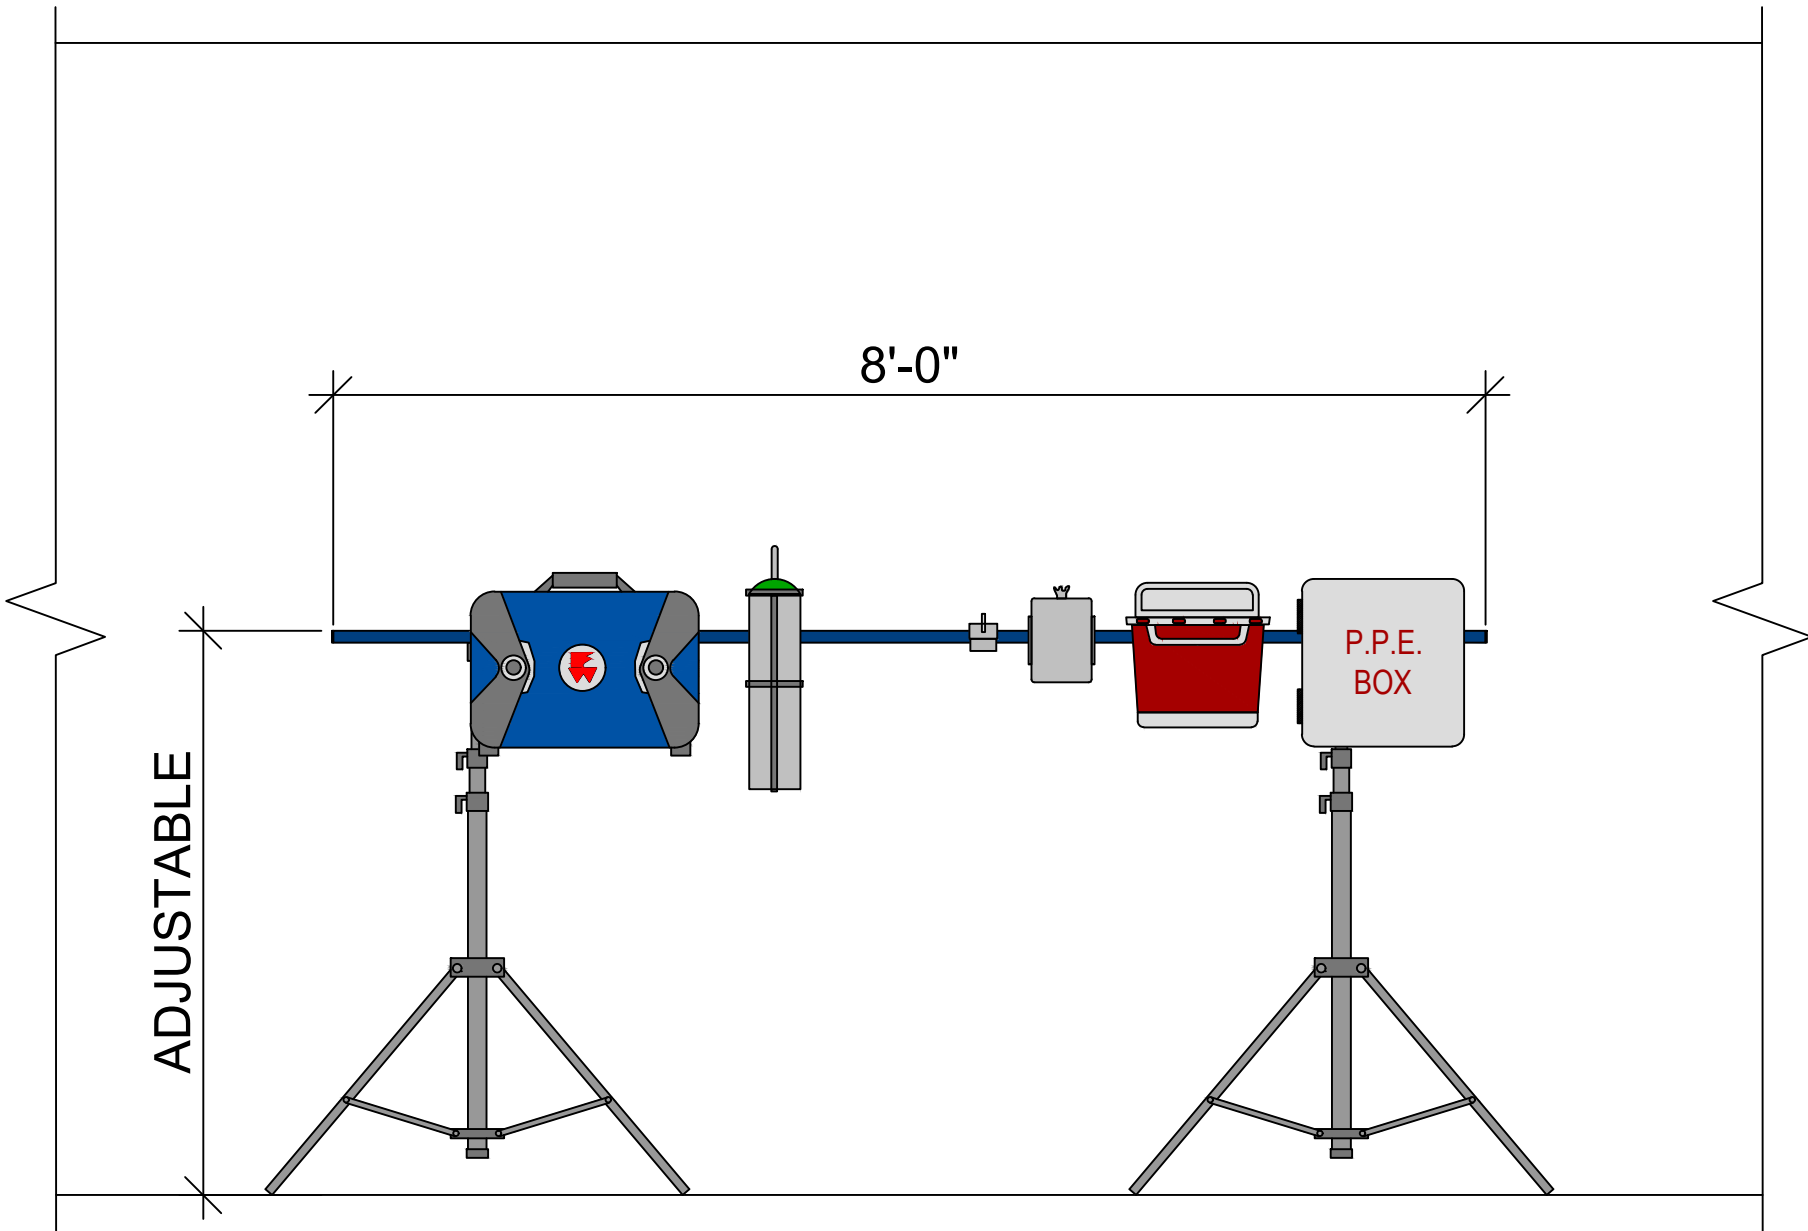

**MASS CASUALTY RAPID DEPLOYMENT SYSTEM - BACK ELEVATION**



940 W. Oakland Avenue, A1  
 Oakland, FL 34787  
 (407) 614-8781 Office  
 gschindele@paladinhc.com

PACKAGE:

APPROVAL DATE:

**PALADIN HEALTHCARE  
 RAIL SYSTEM  
 TYPICAL SOLUTION**

SCALE: N.T.S.

REV 2:

DATE: 3-24-20

REV 3:

REV 1:

REV 4:

**IE.2**

SHEET NO.

COPYRIGHT © 2013 BY PALADIN HEALTHCARE LLC. ALL RIGHTS RESERVED. THIS DOCUMENT IS THE PROPERTY OF PALADIN HEALTHCARE LLC. IT IS TO BE USED ONLY FOR THE SPECIFIC PROJECT IDENTIFIED OR REFERRED TO HEREIN AND IS NOT TO BE USED ON OTHER PROJECTS OR EXTENSIONS TO THIS PROJECT, IN WHOLE OR PART, EXCEPT BY EXPRESS WRITTEN AGREEMENT WITH AND COMPENSATION TO PALADIN HEALTHCARE LLC.

C:\Users\Viru\OneDrive\Paladin\_Healthcare\Projects 2020\Paladin\_Typical Solution\Rail\p.dwg, 3/24/2020, 4:09:37 PM, DWG To PDF.pc3

# ACCESSORY TABLE

Count	Name
1	AC143-P
1	SM301-2-PM
1	IC287-3-H-PM
1	IC311-P
1	PR-FN-506
1	HTO100-PM
1	IC112-PM
1	IC319-PM
1	SM402M-PM
1	AC136
1	MC102
1	SM304-PM
1	S201
1	IC117-P
1	GBO115

## MASS CASUALTY RAPID DEPLOYMENT SYSTEM - ACCESSORY TABLE



**PALADIN  
HEALTHCARE**

940 W. Oakland Avenue, A1  
Oakland, FL 34787  
(407) 614-8781 Office  
gschindele@paladinhc.com

PACKAGE:

APPROVAL DATE:

**PALADIN HEALTHCARE  
RAIL SYSTEM  
TYPICAL SOLUTION**

SCALE: N.T.S.

REV 2:

DATE: 3-24-20

REV 3:

REV 1:

REV 4:

# IE.3

SHEET NO.

COPYRIGHT © 2013 BY PALADIN HEALTHCARE LLC. ALL RIGHTS RESERVED. THIS DOCUMENT IS THE PROPERTY OF PALADIN HEALTHCARE LLC. IT IS TO BE USED ONLY FOR THE SPECIFIC PROJECT IDENTIFIED OR REFERRED TO HEREIN AND IS NOT TO BE USED ON OTHER PROJECTS OR EXTENSIONS TO THIS PROJECT, IN WHOLE OR PART, EXCEPT BY EXPRESS WRITTEN AGREEMENT WITH AND COMPENSATION TO PALADIN HEALTHCARE LLC.