

VERTICAL PATIENT NO FLOOR PLAN REQ'D

ELEVATION: TYPICAL - ED VERTICAL PATIENT

PALADIN HEALTHCARE
940 W. Oakland Avenue, A1
Oakland, FL 34787
(407) 614-8781 Office
gpc@paladinhc.com

PACKAGE:
NOT FOR CONSTRUCTION


APPROVAL DATE:
TYPICAL ED VERTICAL PATIENT

SCALE: 1/2"=1'-0"
DATE: 02-16-16

REV 2:
REV 3:
REV 4:

ED.4

COPYRIGHT © 2013 BY PALADIN MEDICAL PRODUCTS. ALL RIGHTS RESERVED. THIS DOCUMENT IS THE PROPERTY OF PALADIN MEDICAL PRODUCTS. IT IS TO BE USED ONLY FOR THE SPECIFIC PROJECT IDENTIFIED OR REFERRED TO HEREIN AND IS NOT TO BE USED ON OTHER PROJECTS OR EXTENSIONS TO THIS PROJECT, IN WHOLE OR PART, EXCEPT BY EXPRESS WRITTEN AGREEMENT WITH AND COMPENSATION TO PALADIN MEDICAL PRODUCTS.

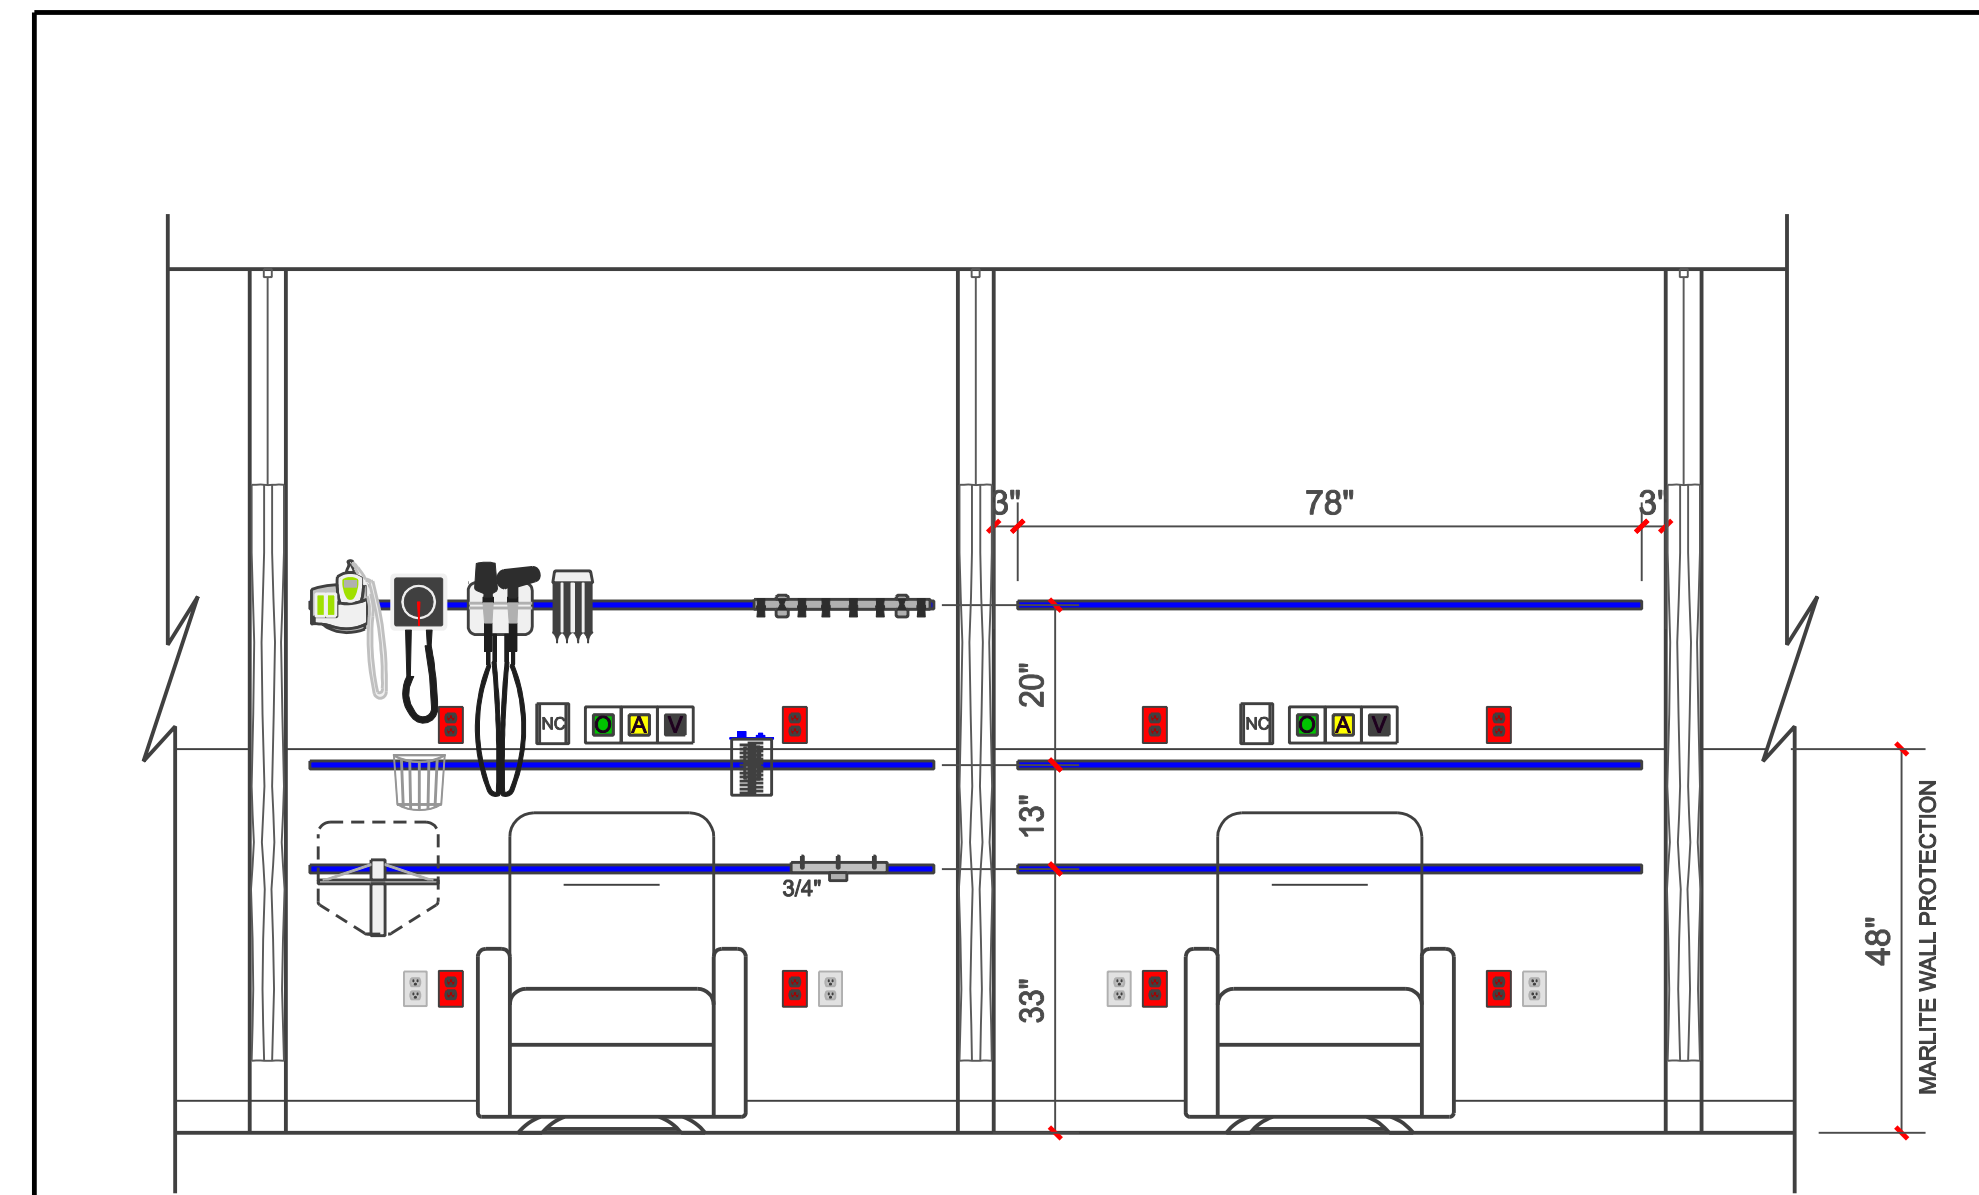

TYPICAL PRICING SHEET REFLECTS COSTS FOR RAIL AND ACCESSORIES FOR ONLY ONE CHAIR

ELEVATION: ED VERTICAL PATIENT BAYS WITH "EVOLUTION" EQUIPMENT RAIL

PALADIN HEALTHCARE
940 W. Oakland Avenue, A1
Oakland, FL 34787
(407) 614-8781 Office
gpc@paladinhc.com

PACKAGE:
NOT FOR CONSTRUCTION


APPROVAL DATE:
TYPICAL EMERGENCY DEPARTMENT VERTICAL PATIENT BAYS

SCALE: 1/2"=1'-0"
DATE: 02-19-16

REV 2:
REV 3:
REV 4:

ED.4A

COPYRIGHT © 2013 BY PALADIN MEDICAL PRODUCTS. ALL RIGHTS RESERVED. THIS DOCUMENT IS THE PROPERTY OF PALADIN MEDICAL PRODUCTS. IT IS TO BE USED ONLY FOR THE SPECIFIC PROJECT IDENTIFIED OR REFERRED TO HEREIN AND IS NOT TO BE USED ON OTHER PROJECTS OR EXTENSIONS TO THIS PROJECT, IN WHOLE OR PART, EXCEPT BY EXPRESS WRITTEN AGREEMENT WITH AND COMPENSATION TO PALADIN MEDICAL PRODUCTS.

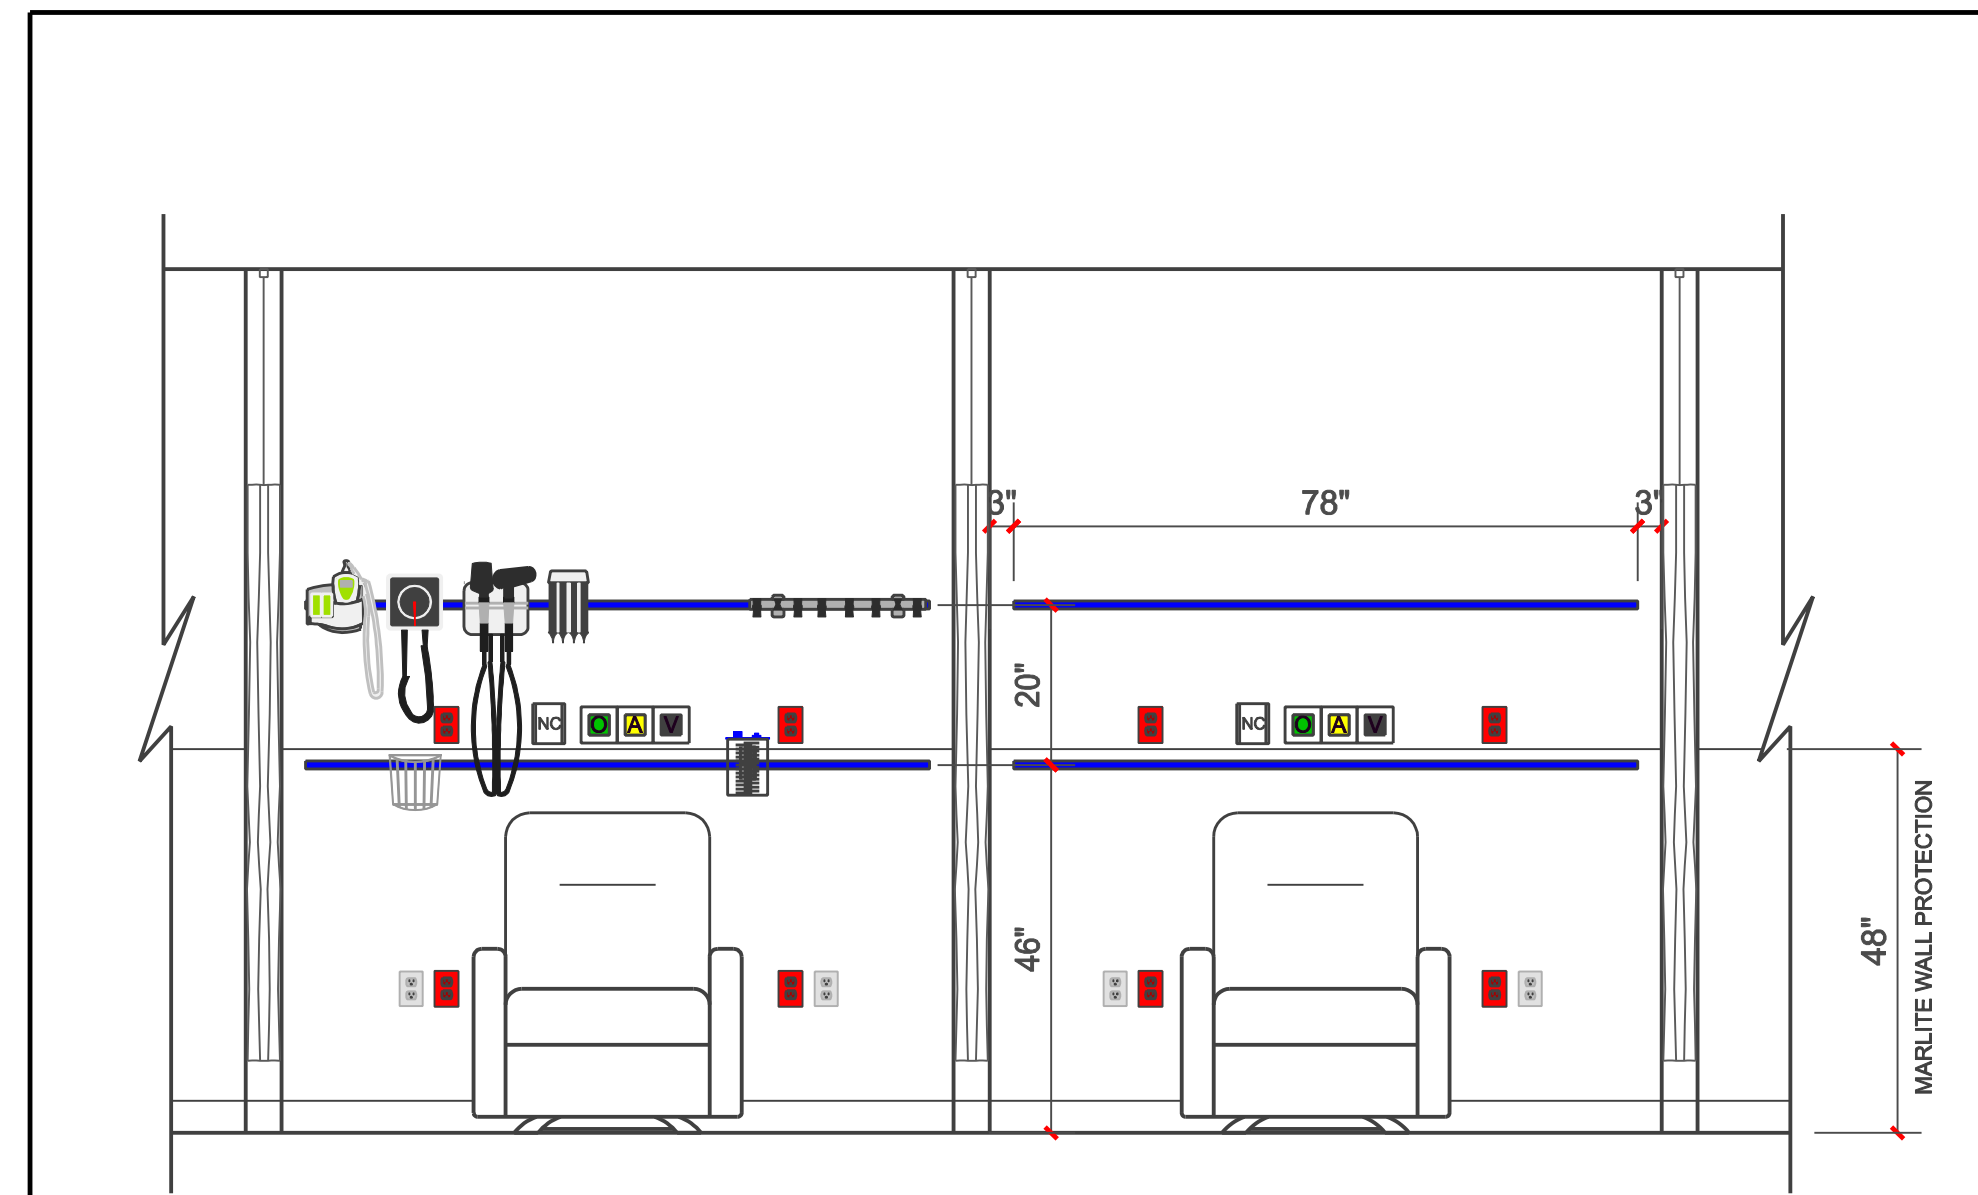

TYPICAL PRICING SHEET REFLECTS COSTS FOR RAIL AND ACCESSORIES FOR ONLY ONE CHAIR

ELEVATION: ED VERTICAL PATIENT BAYS WITH "EVOLUTION" EQUIPMENT RAIL

PALADIN HEALTHCARE
940 W. Oakland Avenue, A1
Oakland, FL 34787
(407) 614-8781 Office
gpc@paladinhc.com

PACKAGE:
NOT FOR CONSTRUCTION

APPROVAL DATE:
TYPICAL EMERGENCY DEPARTMENT VERTICAL PATIENT BAYS 2-RAIL CONFIGURATION

SCALE: 1/2"=1'-0"
DATE: 03-04-16

REV 2:
REV 3:
REV 4:

ED.4B

COPYRIGHT © 2013 BY PALADIN MEDICAL PRODUCTS. ALL RIGHTS RESERVED. THIS DOCUMENT IS THE PROPERTY OF PALADIN MEDICAL PRODUCTS. IT IS TO BE USED ONLY FOR THE SPECIFIC PROJECT IDENTIFIED OR REFERRED TO HEREIN AND IS NOT TO BE USED ON OTHER PROJECTS OR EXTENSIONS TO THIS PROJECT, IN WHOLE OR PART, EXCEPT BY EXPRESS WRITTEN AGREEMENT WITH AND COMPENSATION TO PALADIN MEDICAL PRODUCTS.