




# PALADIN HEALTHCARE


PALADIN HEALTHCARE  
940 W. OAKLAND AVENUE  
OAKLAND, FL 34787  
PHONE: (407) 614-8781  
FAX: (407) 614-8762  
www.paladinhc.com  
info@paladinhc.com

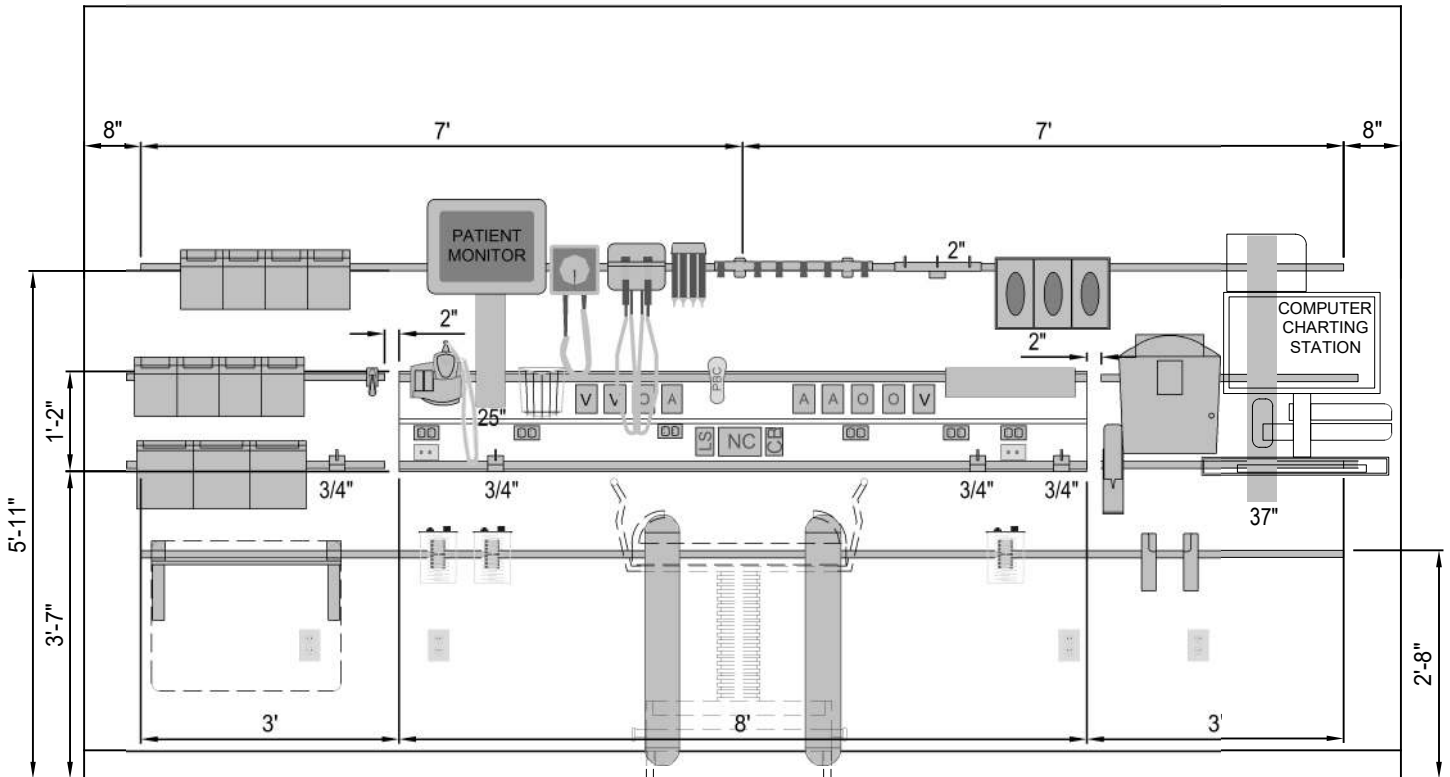

RAILS ON WALL ARE ALIGNED WITH RAILS ON HEADWALL

#### NOTES:

1. INSTALLATION TO BE COMPLETED IN ACCORDANCE WITH MANUFACTURER'S SPECIFICATIONS.
2. DO NOT SCALE DRAWING.
3. THIS DRAWING IS INTENDED FOR USE BY ARCHITECTS, ENGINEERS, CONTRACTORS, CONSULTANTS AND DESIGN PROFESSIONALS FOR PLANNING PURPOSES ONLY. THIS DRAWING MAY NOT BE USED FOR CONSTRUCTION.
4. ALL INFORMATION CONTAINED HEREIN WAS CURRENT AT THE TIME OF DEVELOPMENT BUT MUST BE REVIEWED AND APPROVED BY THE PRODUCT MANUFACTURER TO BE CONSIDERED ACCURATE.

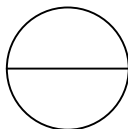

## REVOLUTION

ED RESUSCITATION PALADIN TYP ED 3 RESUSCITATION