



FOR CONTINUOUS LENGTHS GREATER THAN 10'-0"  
RAIL JOINERS ARE SUPPLIED BY PALADIN

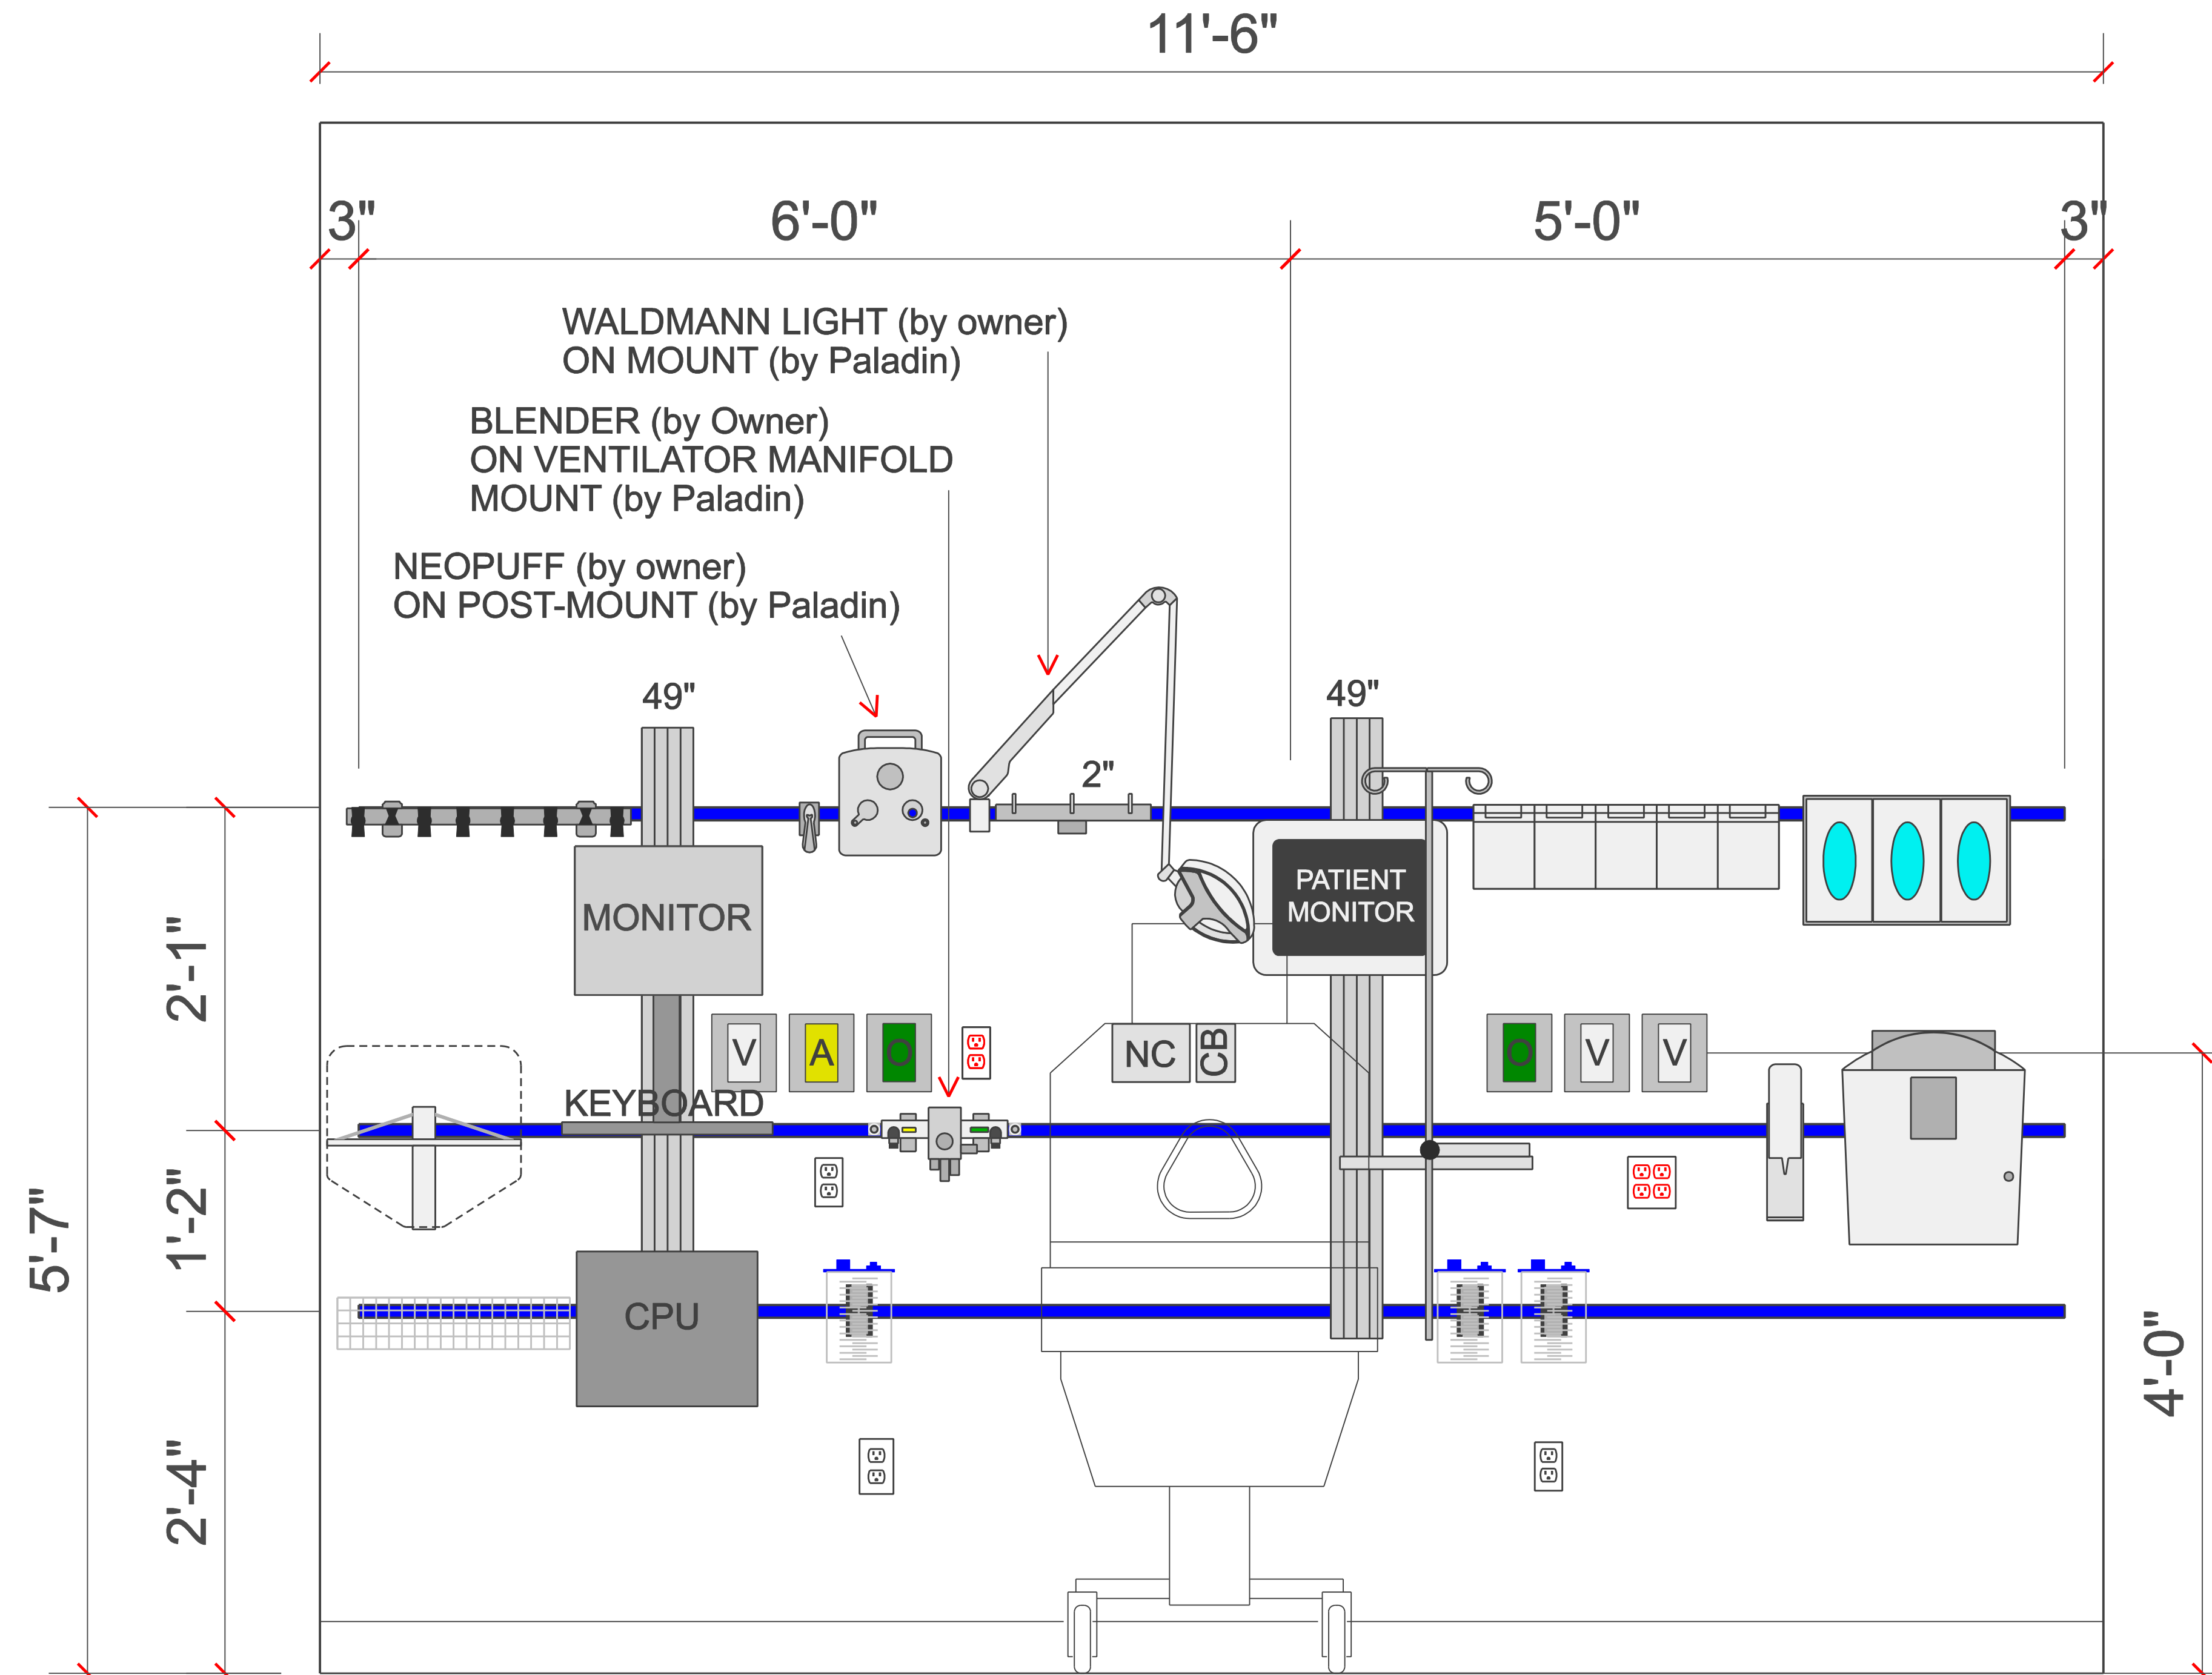

PALADIN HEALTHCARE PROVIDES ONLY THE GCX CHANNELS FOR OWNER SUPPLIED PATIENT MONITORS, COMPUTER EQUIPMENT, AND THE MOUNTS THAT ATTACH THOSE ITEMS TO THE GCX CHANNEL.

**TYPICAL ELEVATION: NICU HEADWALL WITH "IN-WALL" MED GAS AND "EVOLUTION" EQUIPMENT RAIL**

 <b>PALADIN HEALTHCARE</b>	940 W. Oakland Avenue, A1 Oakland, FL 34787 (407) 614-8781 Office gschindele@paladinhc.com	PACKAGE: <b>NOT FOR CONSTRUCTION</b>	APPROVAL DATE:	TYPICAL ELEVATION NICU PRIVATE ROOM	SCALE: 1/2"=1'-0"	REV 2:	<h1 style="color: red;">NIC.3</h1>
					DATE: 03-21-16	REV 3:	
					REV 1:	REV 4:	

COPYRIGHT © 2013 BY PALADIN HEALTHCARE LLC. ALL RIGHTS RESERVED. THIS DOCUMENT IS THE PROPERTY OF PALADIN HEALTHCARE LLC. IT IS TO BE USED ONLY FOR THE SPECIFIC PROJECT IDENTIFIED OR REFERRED TO HEREIN AND IS NOT TO BE USED ON OTHER PROJECTS OR EXTENSIONS TO THIS PROJECT, IN WHOLE OR PART, EXCEPT BY EXPRESS WRITTEN AGREEMENT WITH AND COMPENSATION TO PALADIN HEALTHCARE LLC.