


- 4-BIN SUPPLIES HOLDER
- SPECULA CONTAINER
- OPHTHALMOSCOPE
- CORD BUNDLER
- 6-CLIP ORGANIZER
- 3-HOOK HANGER, 2"L
- 31" GCX CHANNEL (FOR OWNER PROVIDED PATIENT MONITOR)
- BP MANOMETER
- BP CUFF BASKET
- THERMOMETER
- TRIPLE GLOVES BOX HOLDER
- HAND FOAM DISPENSER
- SHARPS CONTAINER
- LARGE FOLD DOWN TABLE
- VACUUM BOTTLE SLIDE
- BED BUMPERS
- LARGE WIRE BASKET
- WIPES DISPENSER

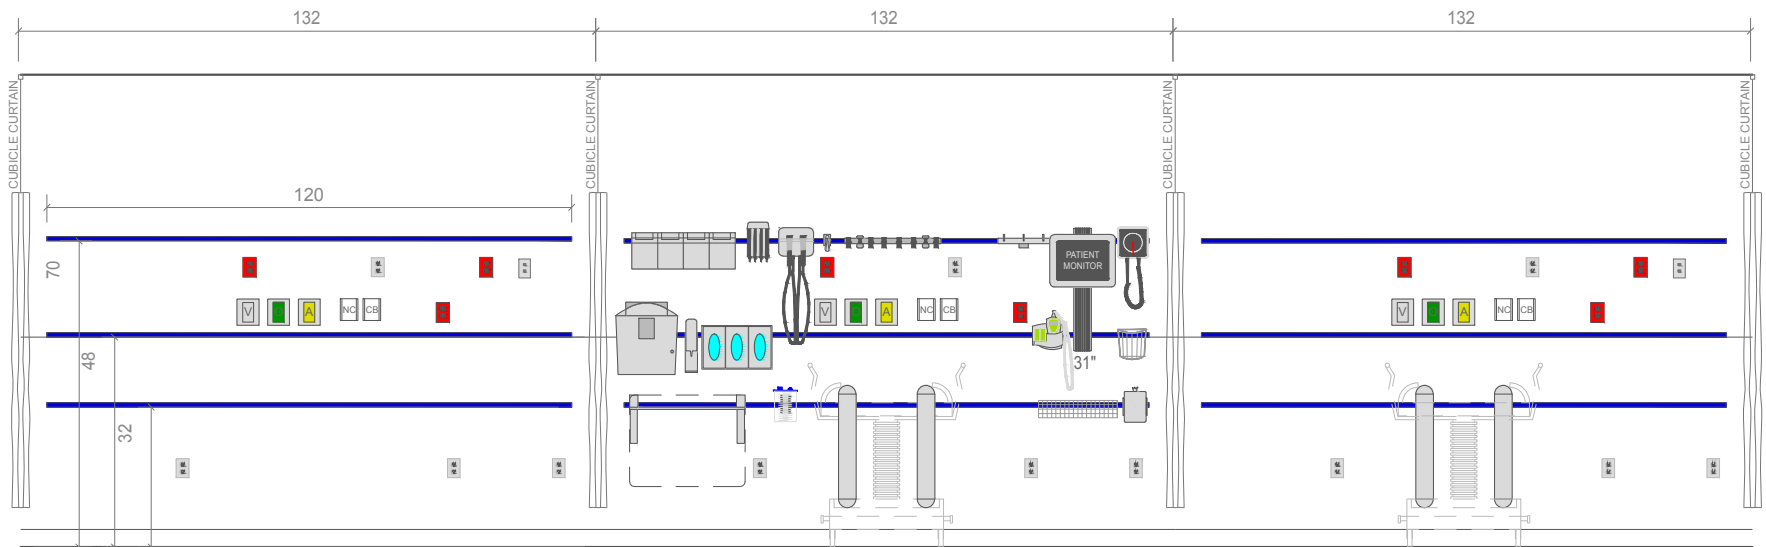

GCX CHANNELS FOR OWNER PROVIDED COMPUTER, MONITOR, AND MOUNTING EQUIPMENT
 TYPICAL PRICING SHEET REFLECTS COSTS FOR RAIL AND ACCESSORIES FOR ONLY ONE BED

ELEVATION: EMERGENCY DEPARTMENT BAYS WITH "IN-WALL" MED GAS OUTLETS AND "EVOLUTION" EQUIPMENT RAIL



**PALADIN
HEALTHCARE**

940 W. Oakland Avenue, A1
 Oakland, FL 34787
 (407) 614-8781 Office
 info@paladinhc.com

PACKAGE:
**NOT FOR
 CONSTRUCTION**

APPROVAL DATE:

TYPICAL
 EMERGENCY DEPARTMENT
 STRETCHER BAY HEADWALLS

SCALE: N.T.S.

REV 2:

DATE: 02-19-16

REV 3:

REV 1:

REV 4:

ED.0

SHEET NO.

COPYRIGHT (C) 2013 BY PALADIN HEALTHCARE LLC. ALL RIGHTS RESERVED. THIS DOCUMENT IS THE PROPERTY OF PALADIN HEALTHCARE LLC. IT IS TO BE USED ONLY FOR THE SPECIFIC PROJECT IDENTIFIED OR REFERRED TO HEREIN AND IS NOT TO BE USED ON OTHER PROJECTS OR EXTENSIONS TO THIS PROJECT, IN WHOLE OR PART, EXCEPT BY EXPRESS WRITTEN AGREEMENT WITH AND COMPENSATION TO PALADIN HEALTHCARE LLC.