


HEADWALL SHOWN WITH EMERGENCY AND LOW VOLTAGE POWER ONLY. NORMAL POWER IN WALL, BY OTHERS.

"REVOLUTION" HEADWALLS ARE CUSTOMIZABLE BY THE END USER. SPECIFY TYPES, QUANTITIES, AND LOCATIONS OF ELECTRICAL AND GAS OUTLETS.

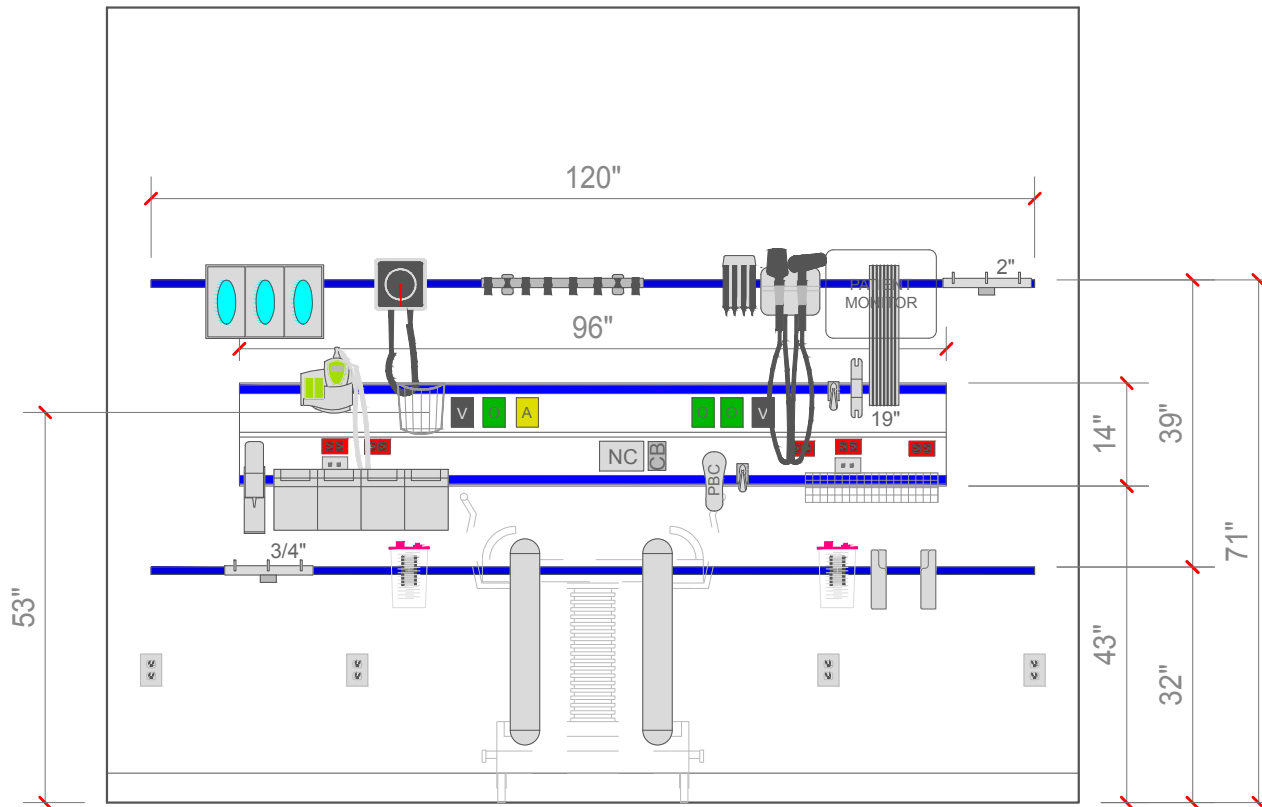

GCX CHANNELS FOR OWNER PROVIDED COMPUTER, MONITOR, AND MOUNTING EQUIPMENT

ELEVATION: ED EXAM HEADWALL WITH "REVOLUTION" HEADWALL UNIT AND "EVOLUTION" EQUIPMENT RAIL



**PALADIN
HEALTHCARE**

940 W. Oakland Avenue, A1
Oakland, FL 34787
(407) 614-8781 Office
info@paladinhc.com

PACKAGE:
**NOT FOR
CONSTRUCTION**

APPROVAL DATE:

TYPICAL
EMERGENCY DEPARTMENT
EXAM ROOM

SCALE: N.T.S.

REV 2:

DATE: 02-19-16

REV 3:

REV 1:

REV 4:

ED.1B

SHEET NO.

COPYRIGHT (C) 2013 BY PALADIN HEALTHCARE LLC. ALL RIGHTS RESERVED. THIS DOCUMENT IS THE PROPERTY OF PALADIN HEALTHCARE LLC. IT IS TO BE USED ONLY FOR THE SPECIFIC PROJECT IDENTIFIED OR REFERRED TO HEREIN AND IS NOT TO BE USED ON OTHER PROJECTS OR EXTENSIONS TO THIS PROJECT, IN WHOLE OR PART, EXCEPT BY EXPRESS WRITTEN AGREEMENT WITH AND COMPENSATION TO PALADIN HEALTHCARE LLC.