




IP.1: PLAN VIEW - OPTION B

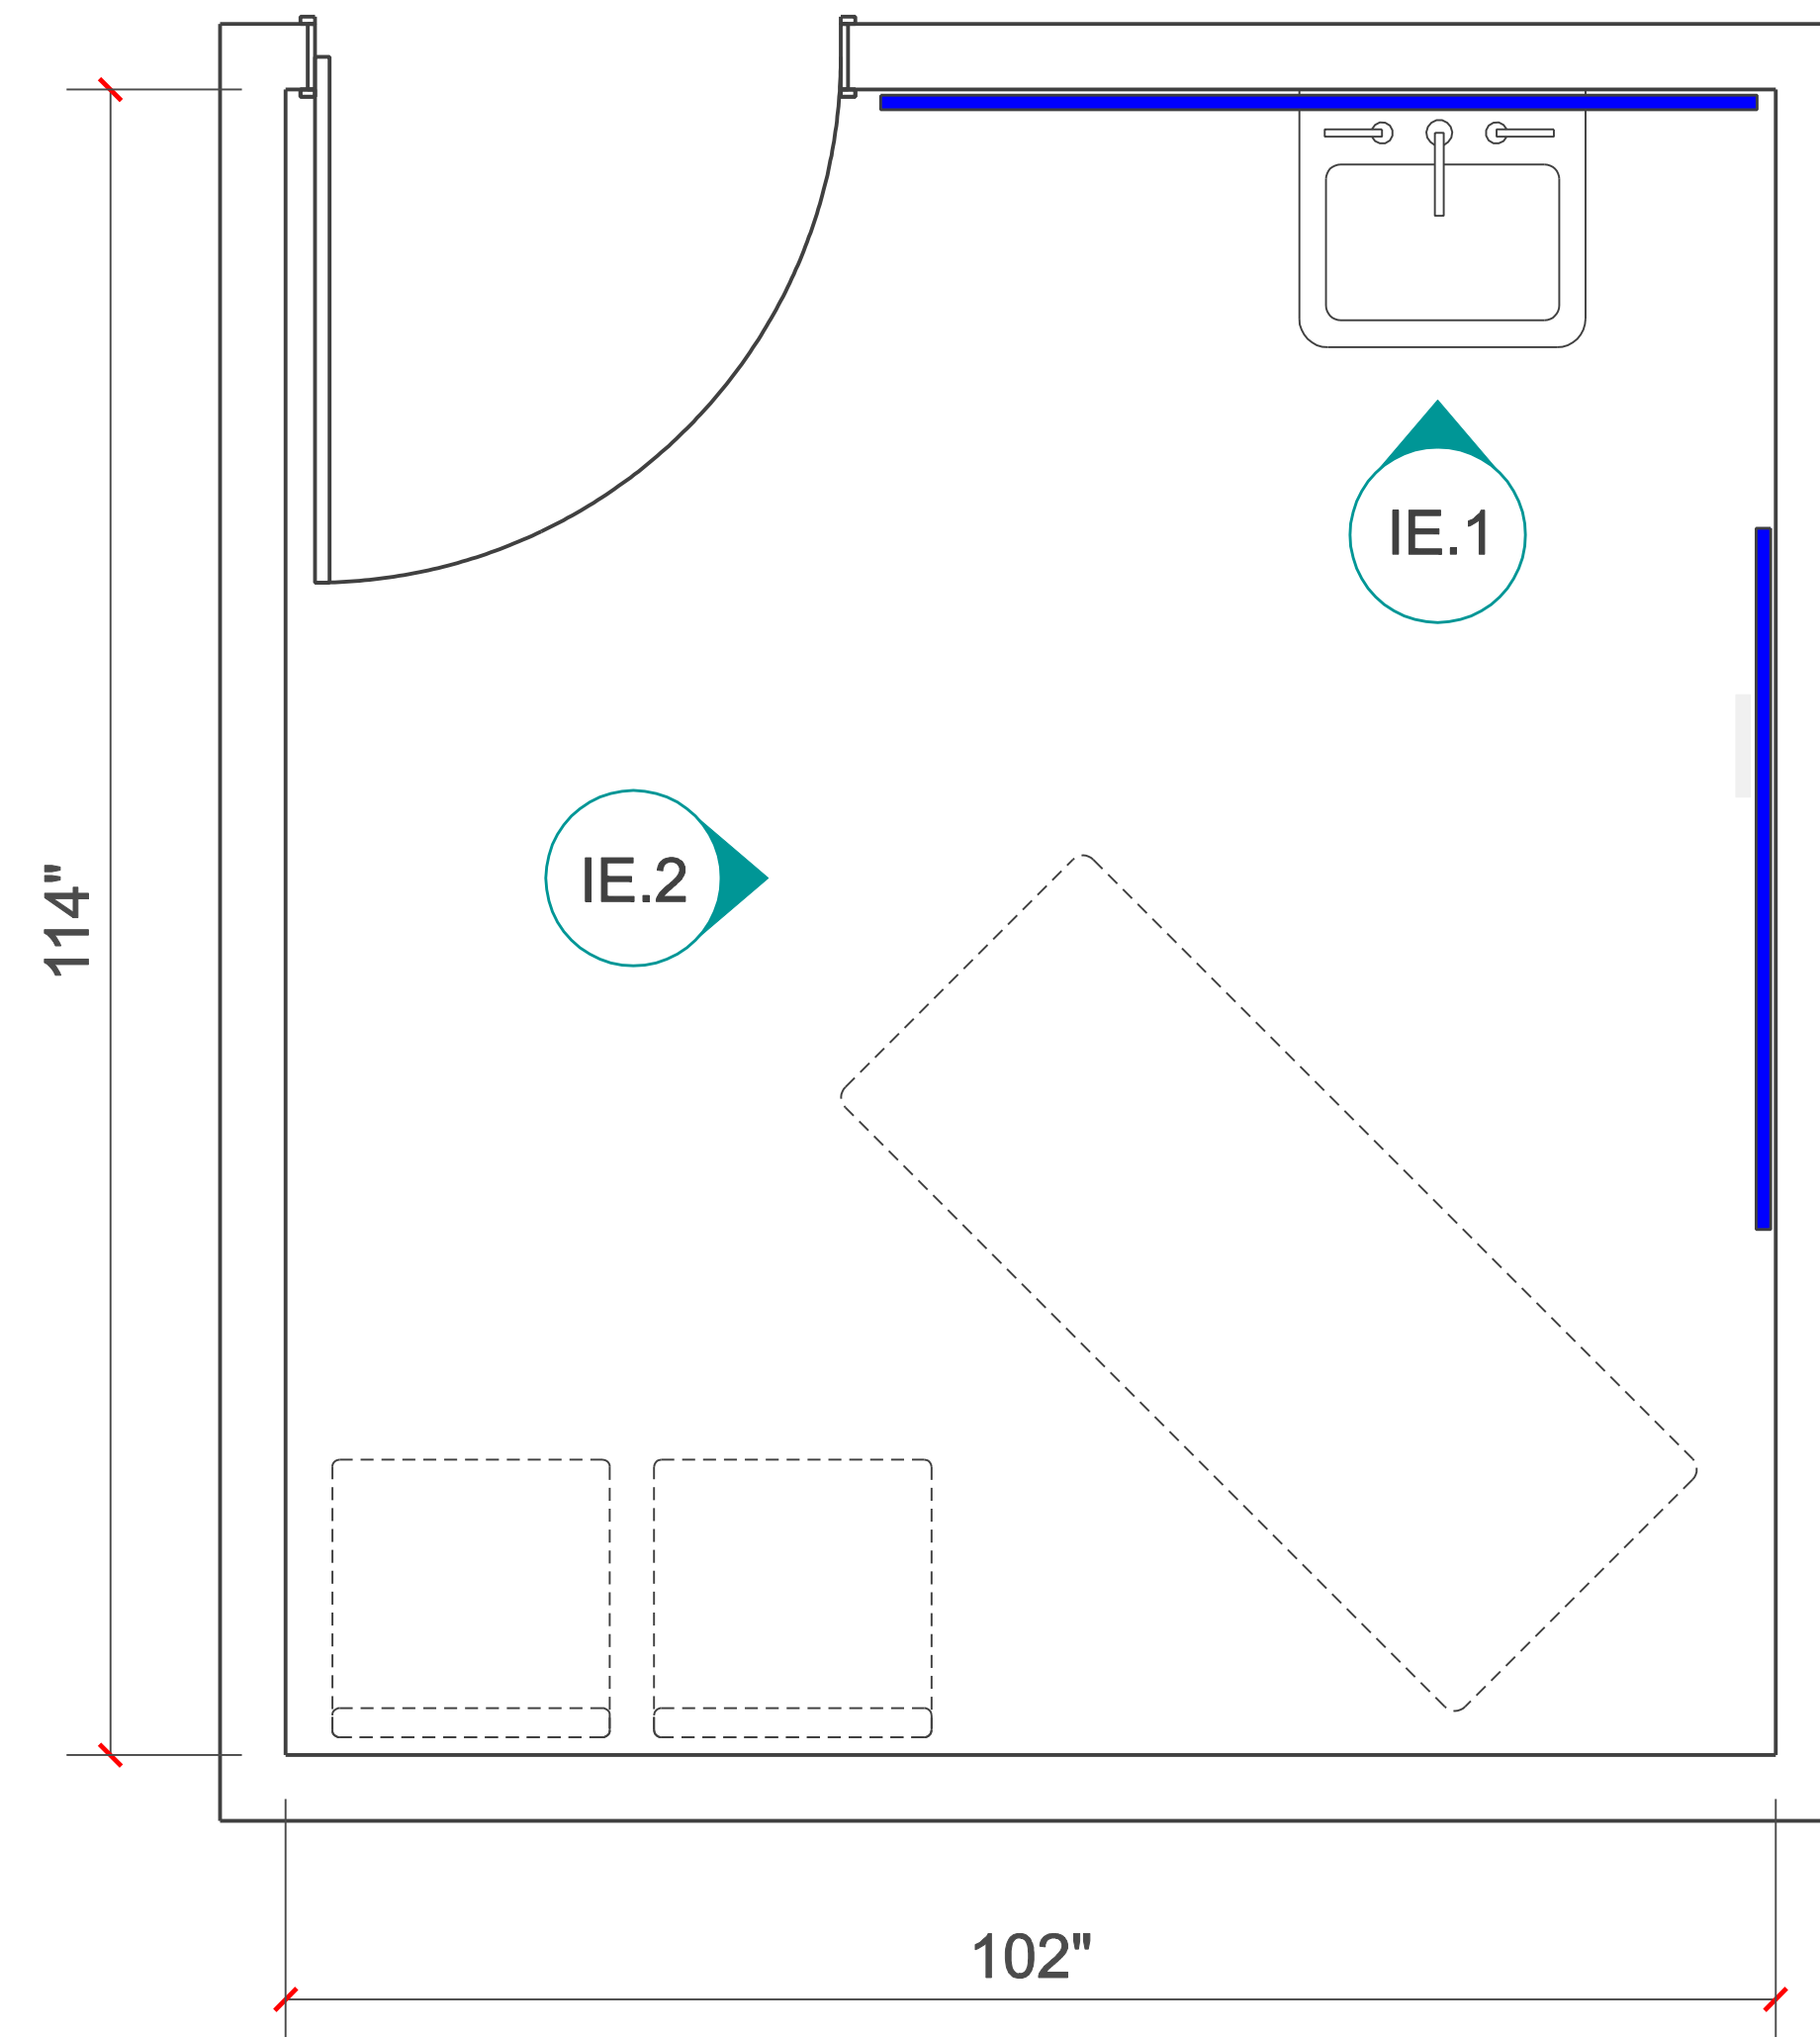

IE.1: ELEVATION

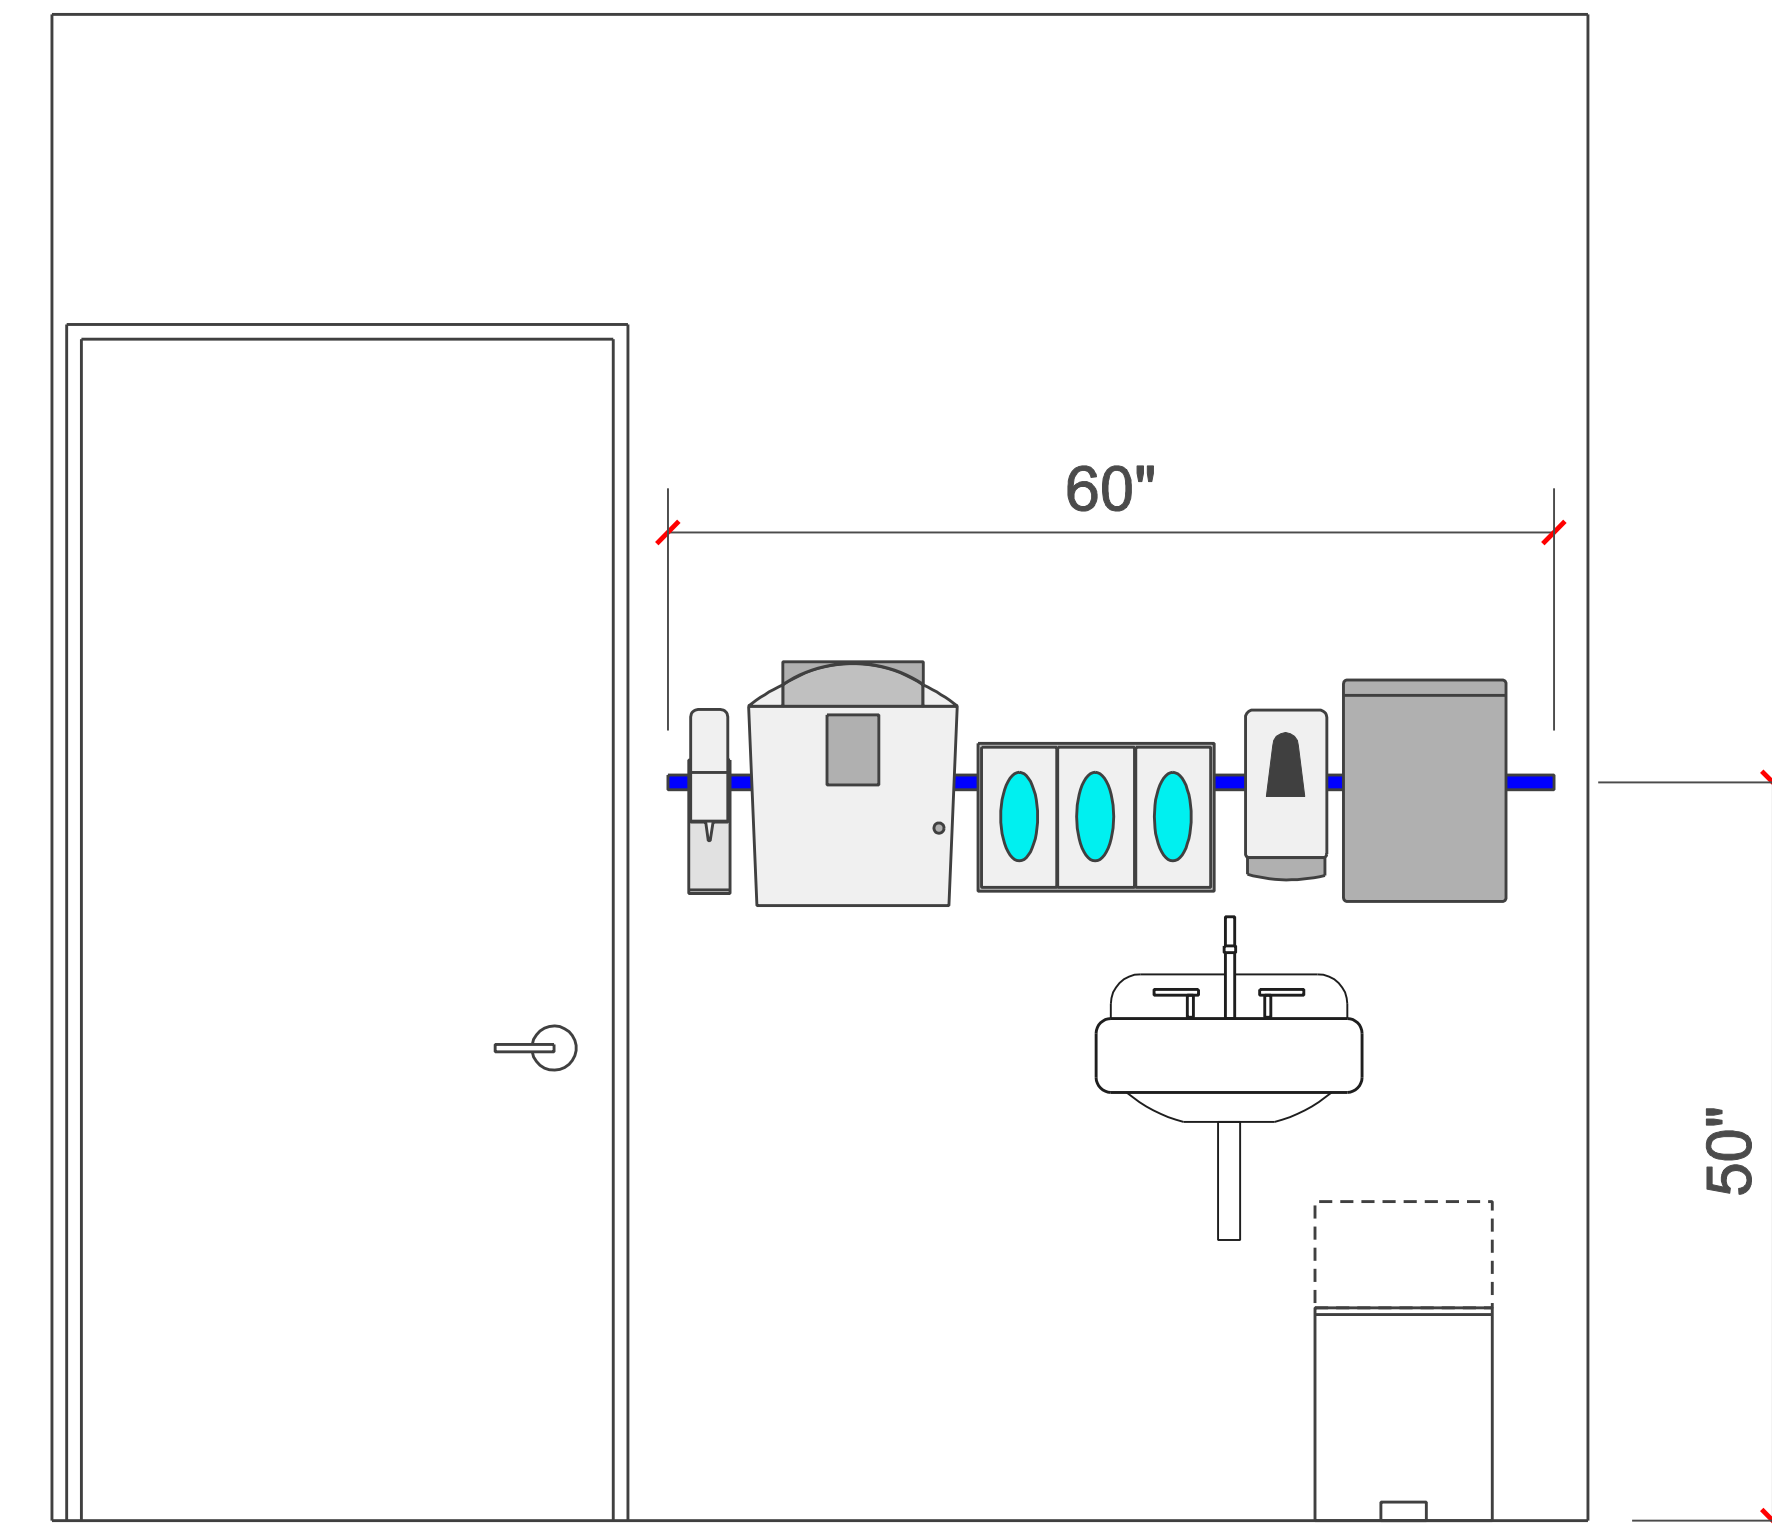

IE.2: ELEVATION

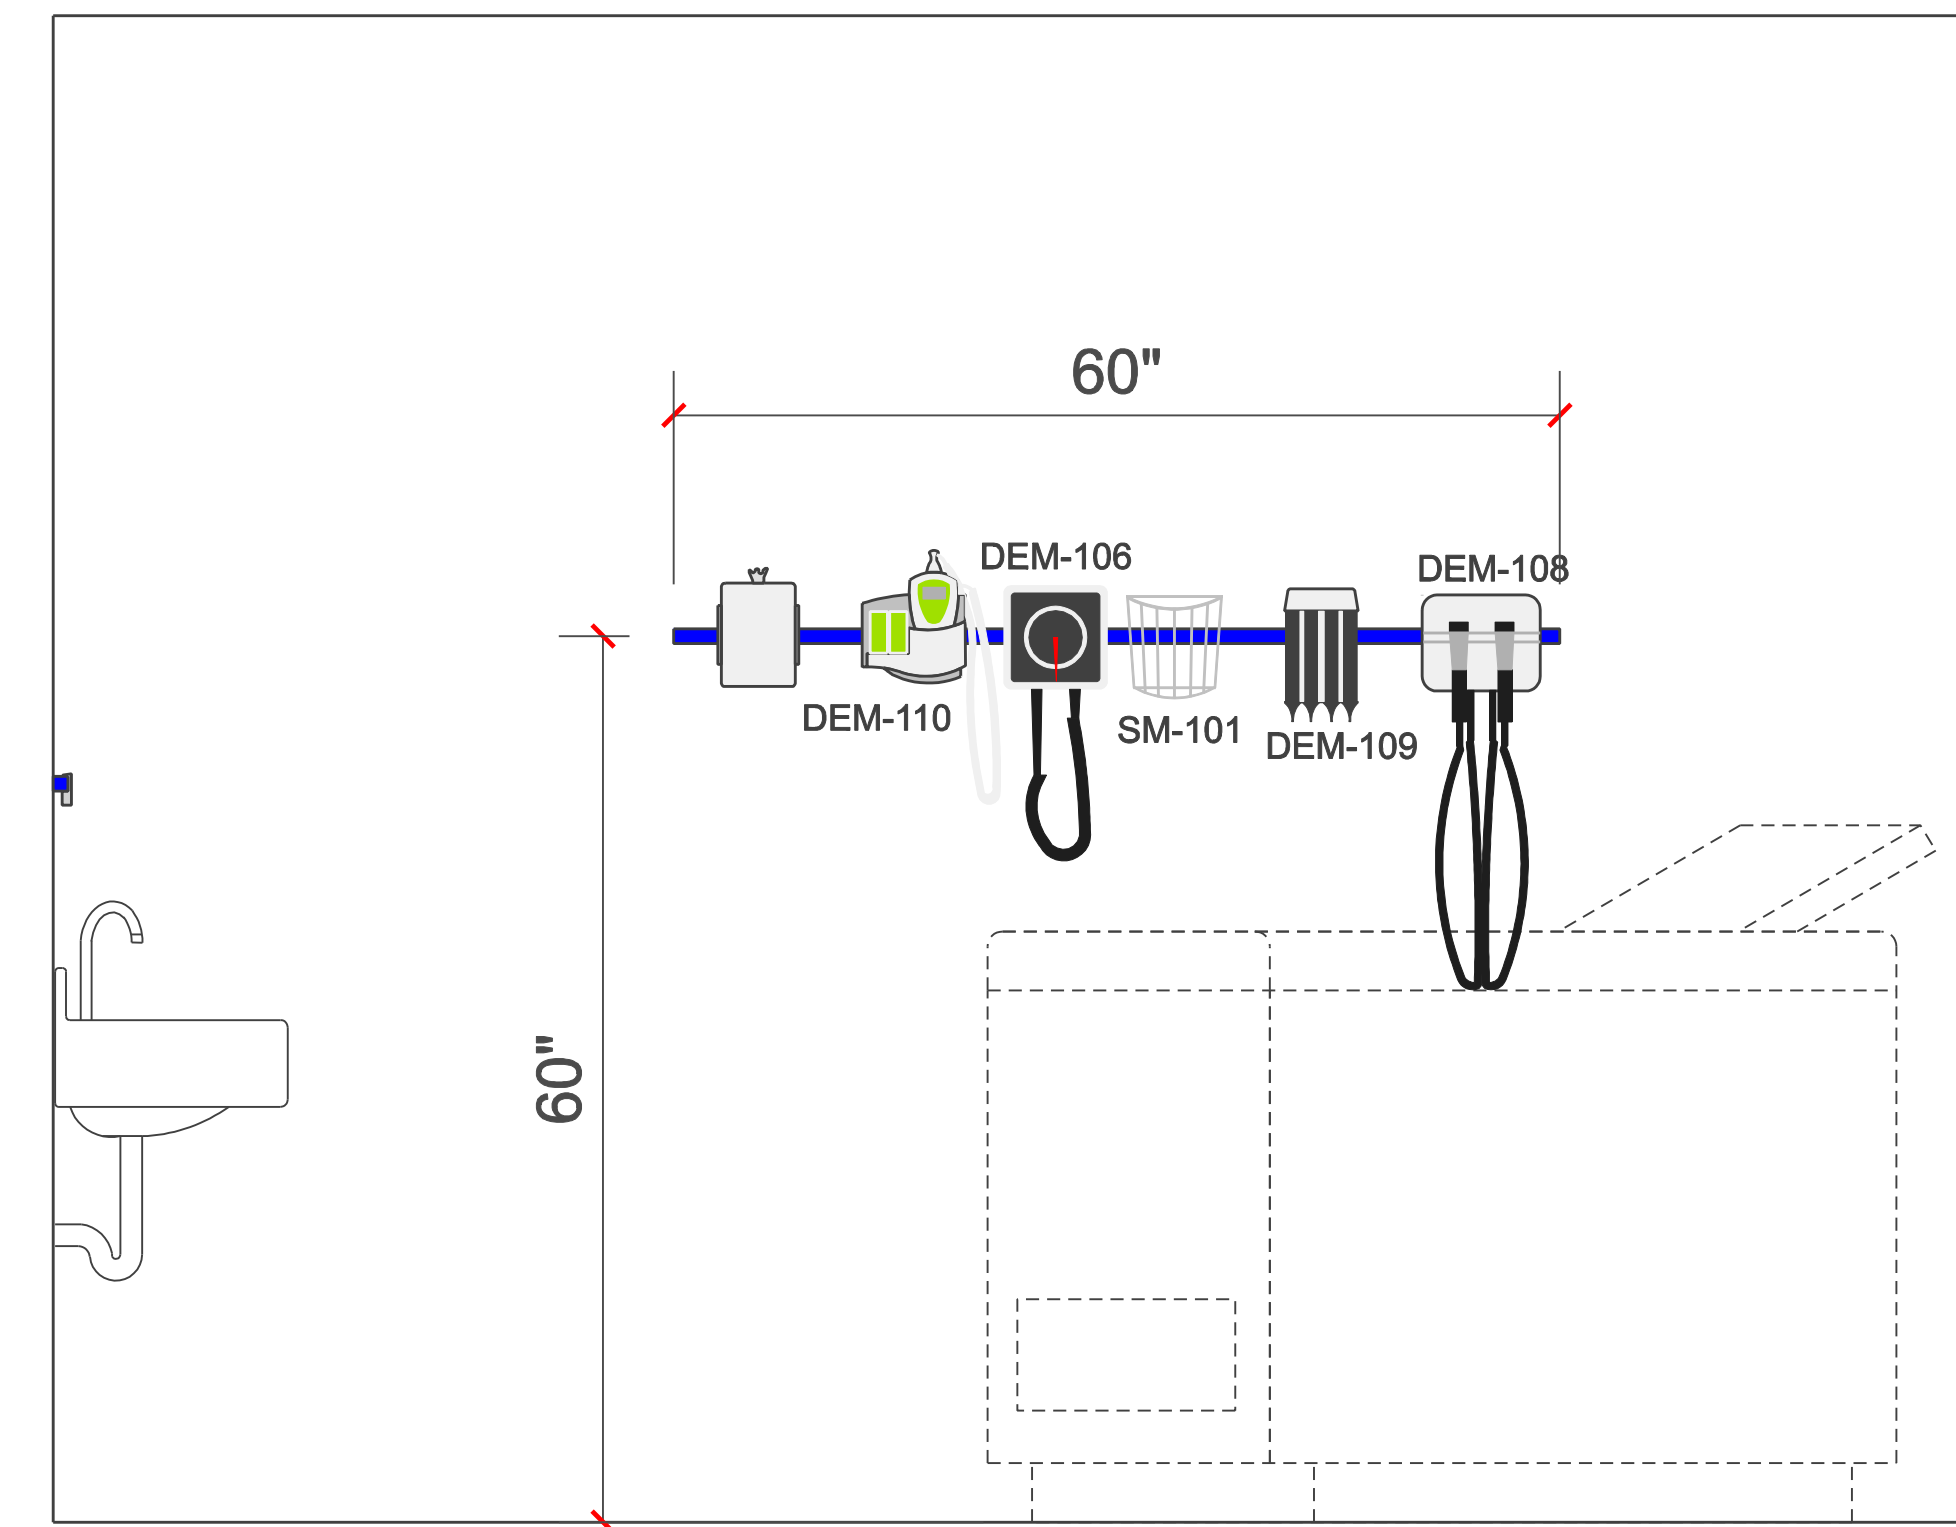

940 W. Oakland Avenue, A1
Oakland, FL 34787
(407) 614-8781 Office
gschindele@paladinmp.com

PACKAGE:
NOT FOR
CONSTRUCTION

APPROVAL DATE:

TYPICAL EXAM ROOM
NO CASEWORK

OPTIONAL LAYOUT - B

SCALE: N.T.S.

DATE: 06-18-15

REV 1:

REV 2:

REV 3:

REV 4:

EX.1

SHEET NO.

COPYRIGHT © 2013 BY PALADIN MEDICAL PRODUCTS. ALL RIGHTS RESERVED. THIS DOCUMENT IS THE PROPERTY OF PALADIN MEDICAL PRODUCTS. IT IS TO BE USED ONLY FOR THE SPECIFIC PROJECT IDENTIFIED OR REFERRED TO HEREIN AND IS NOT TO BE USED ON OTHER PROJECTS OR EXTENSIONS TO THIS PROJECT, IN WHOLE OR PART, EXCEPT BY EXPRESS WRITTEN AGREEMENT WITH AND COMPENSATION TO PALADIN MEDICAL PRODUCTS.