
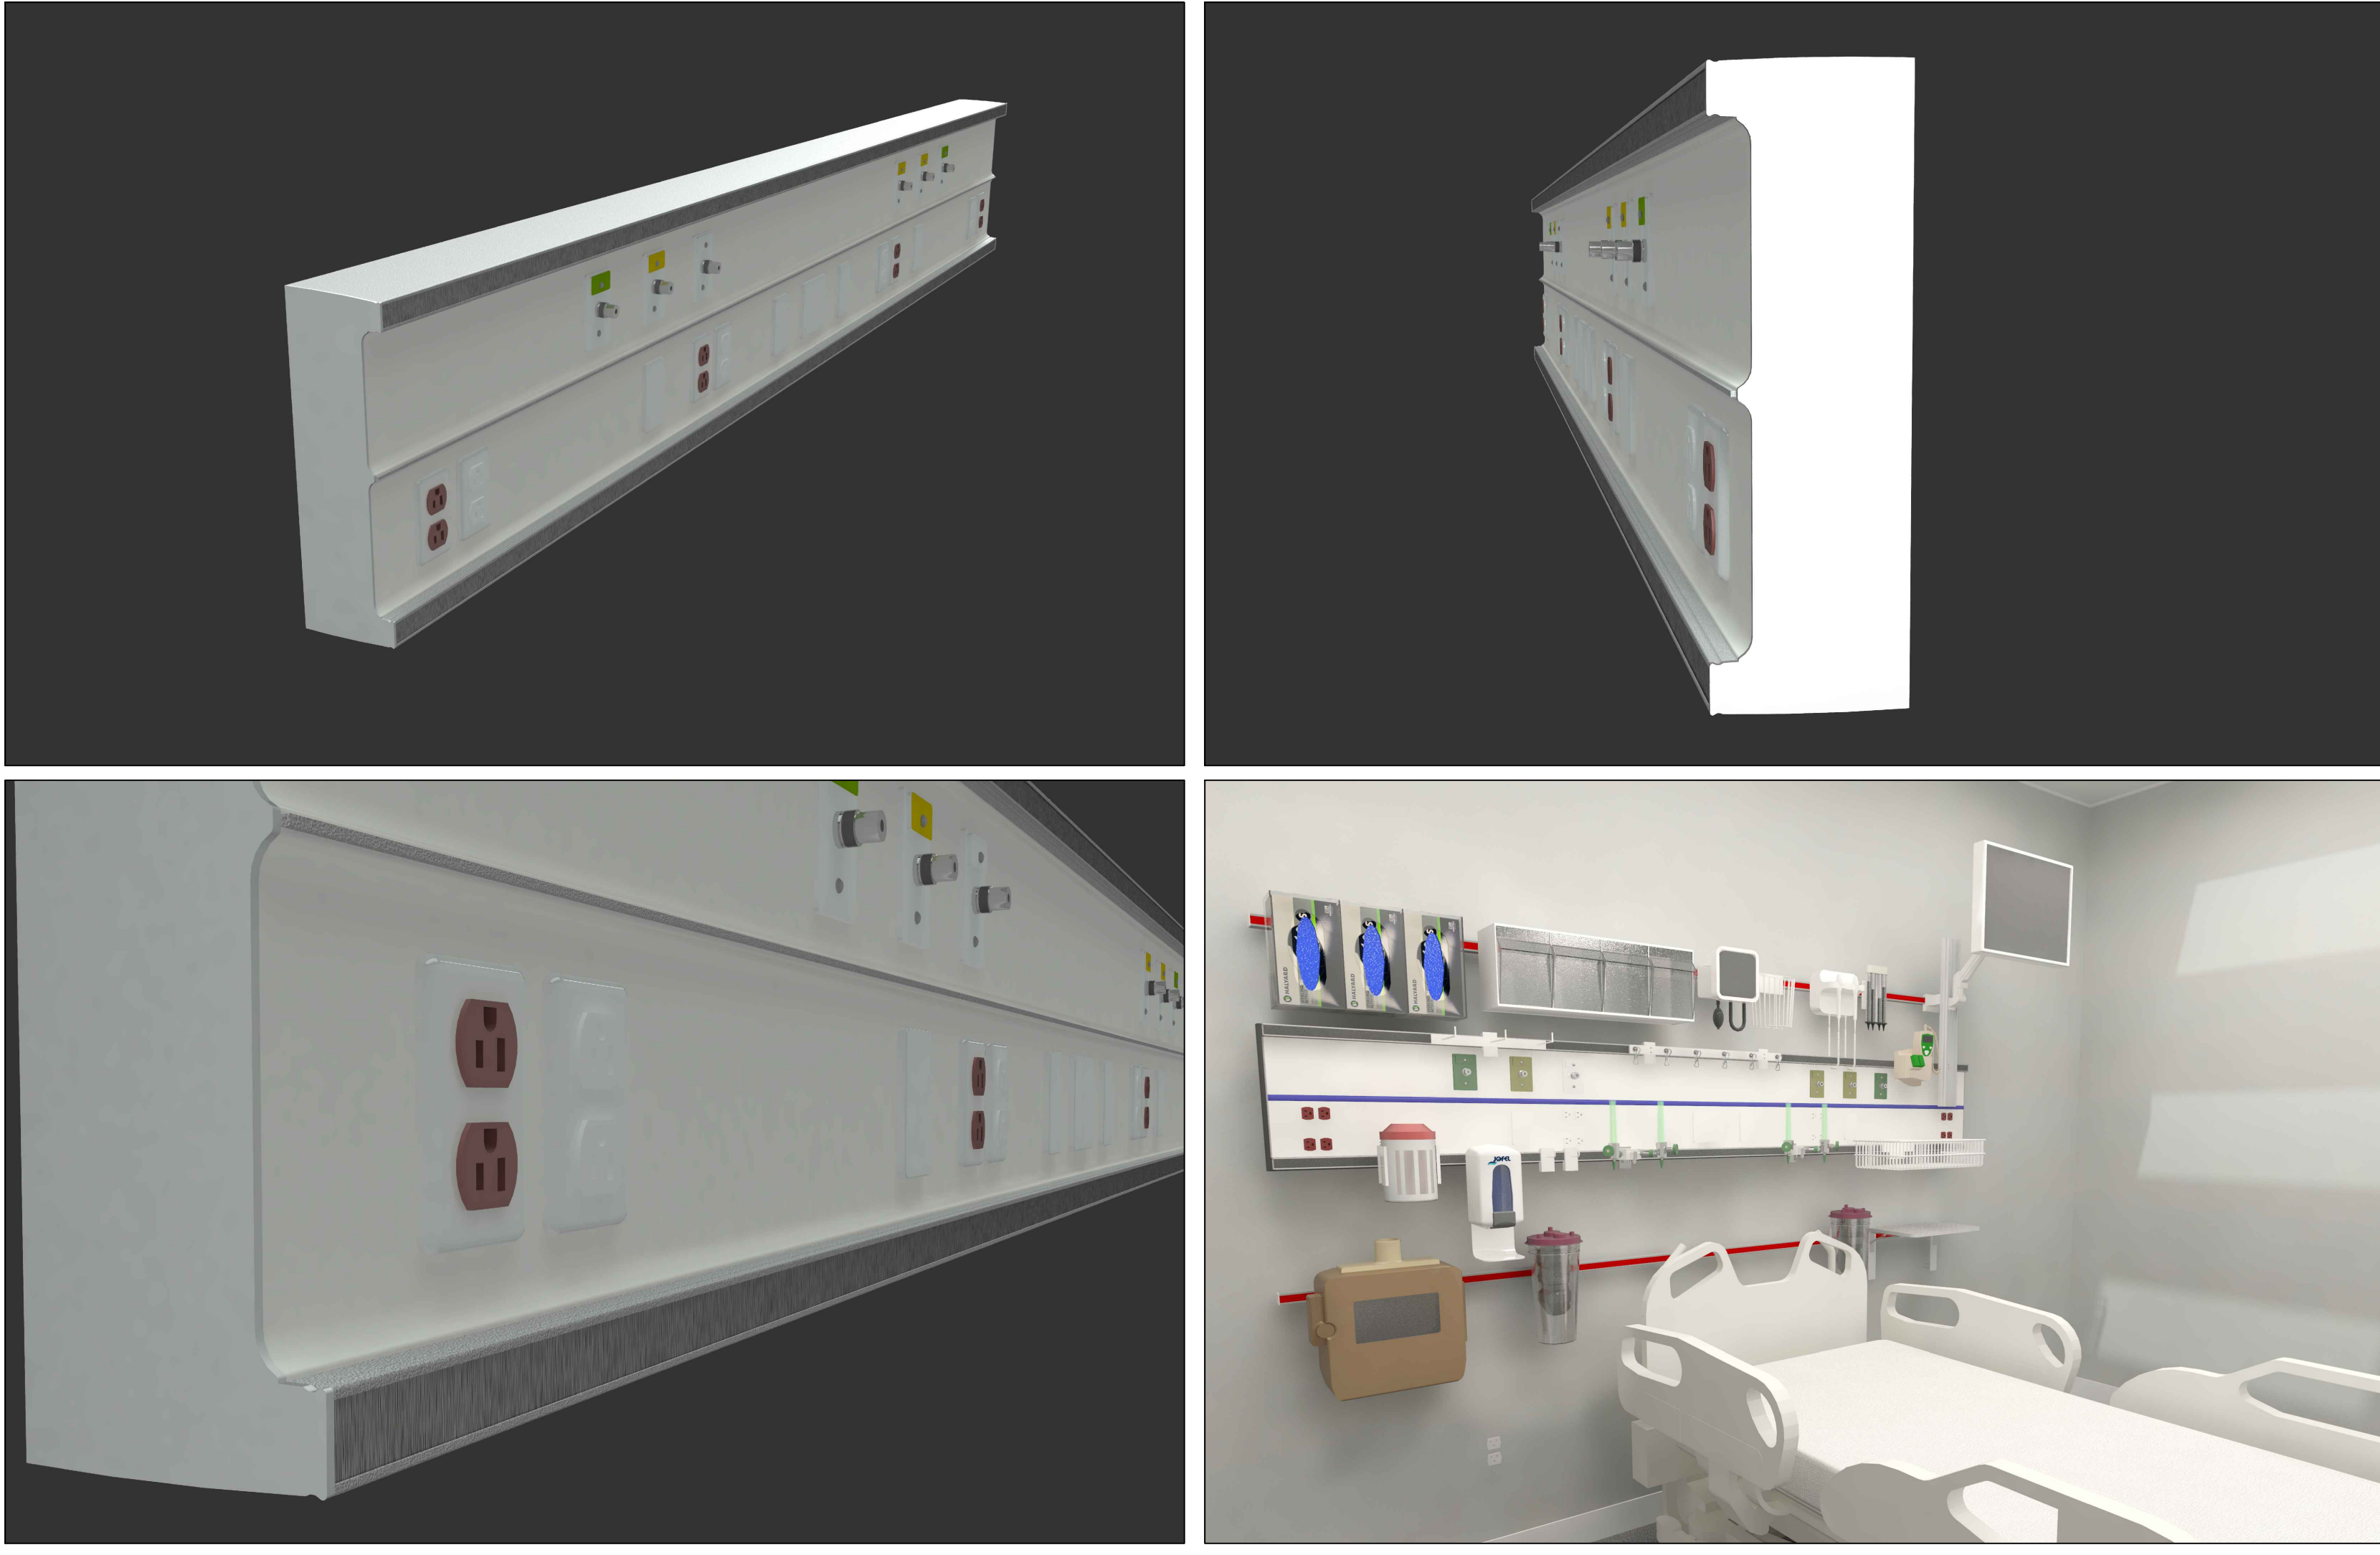
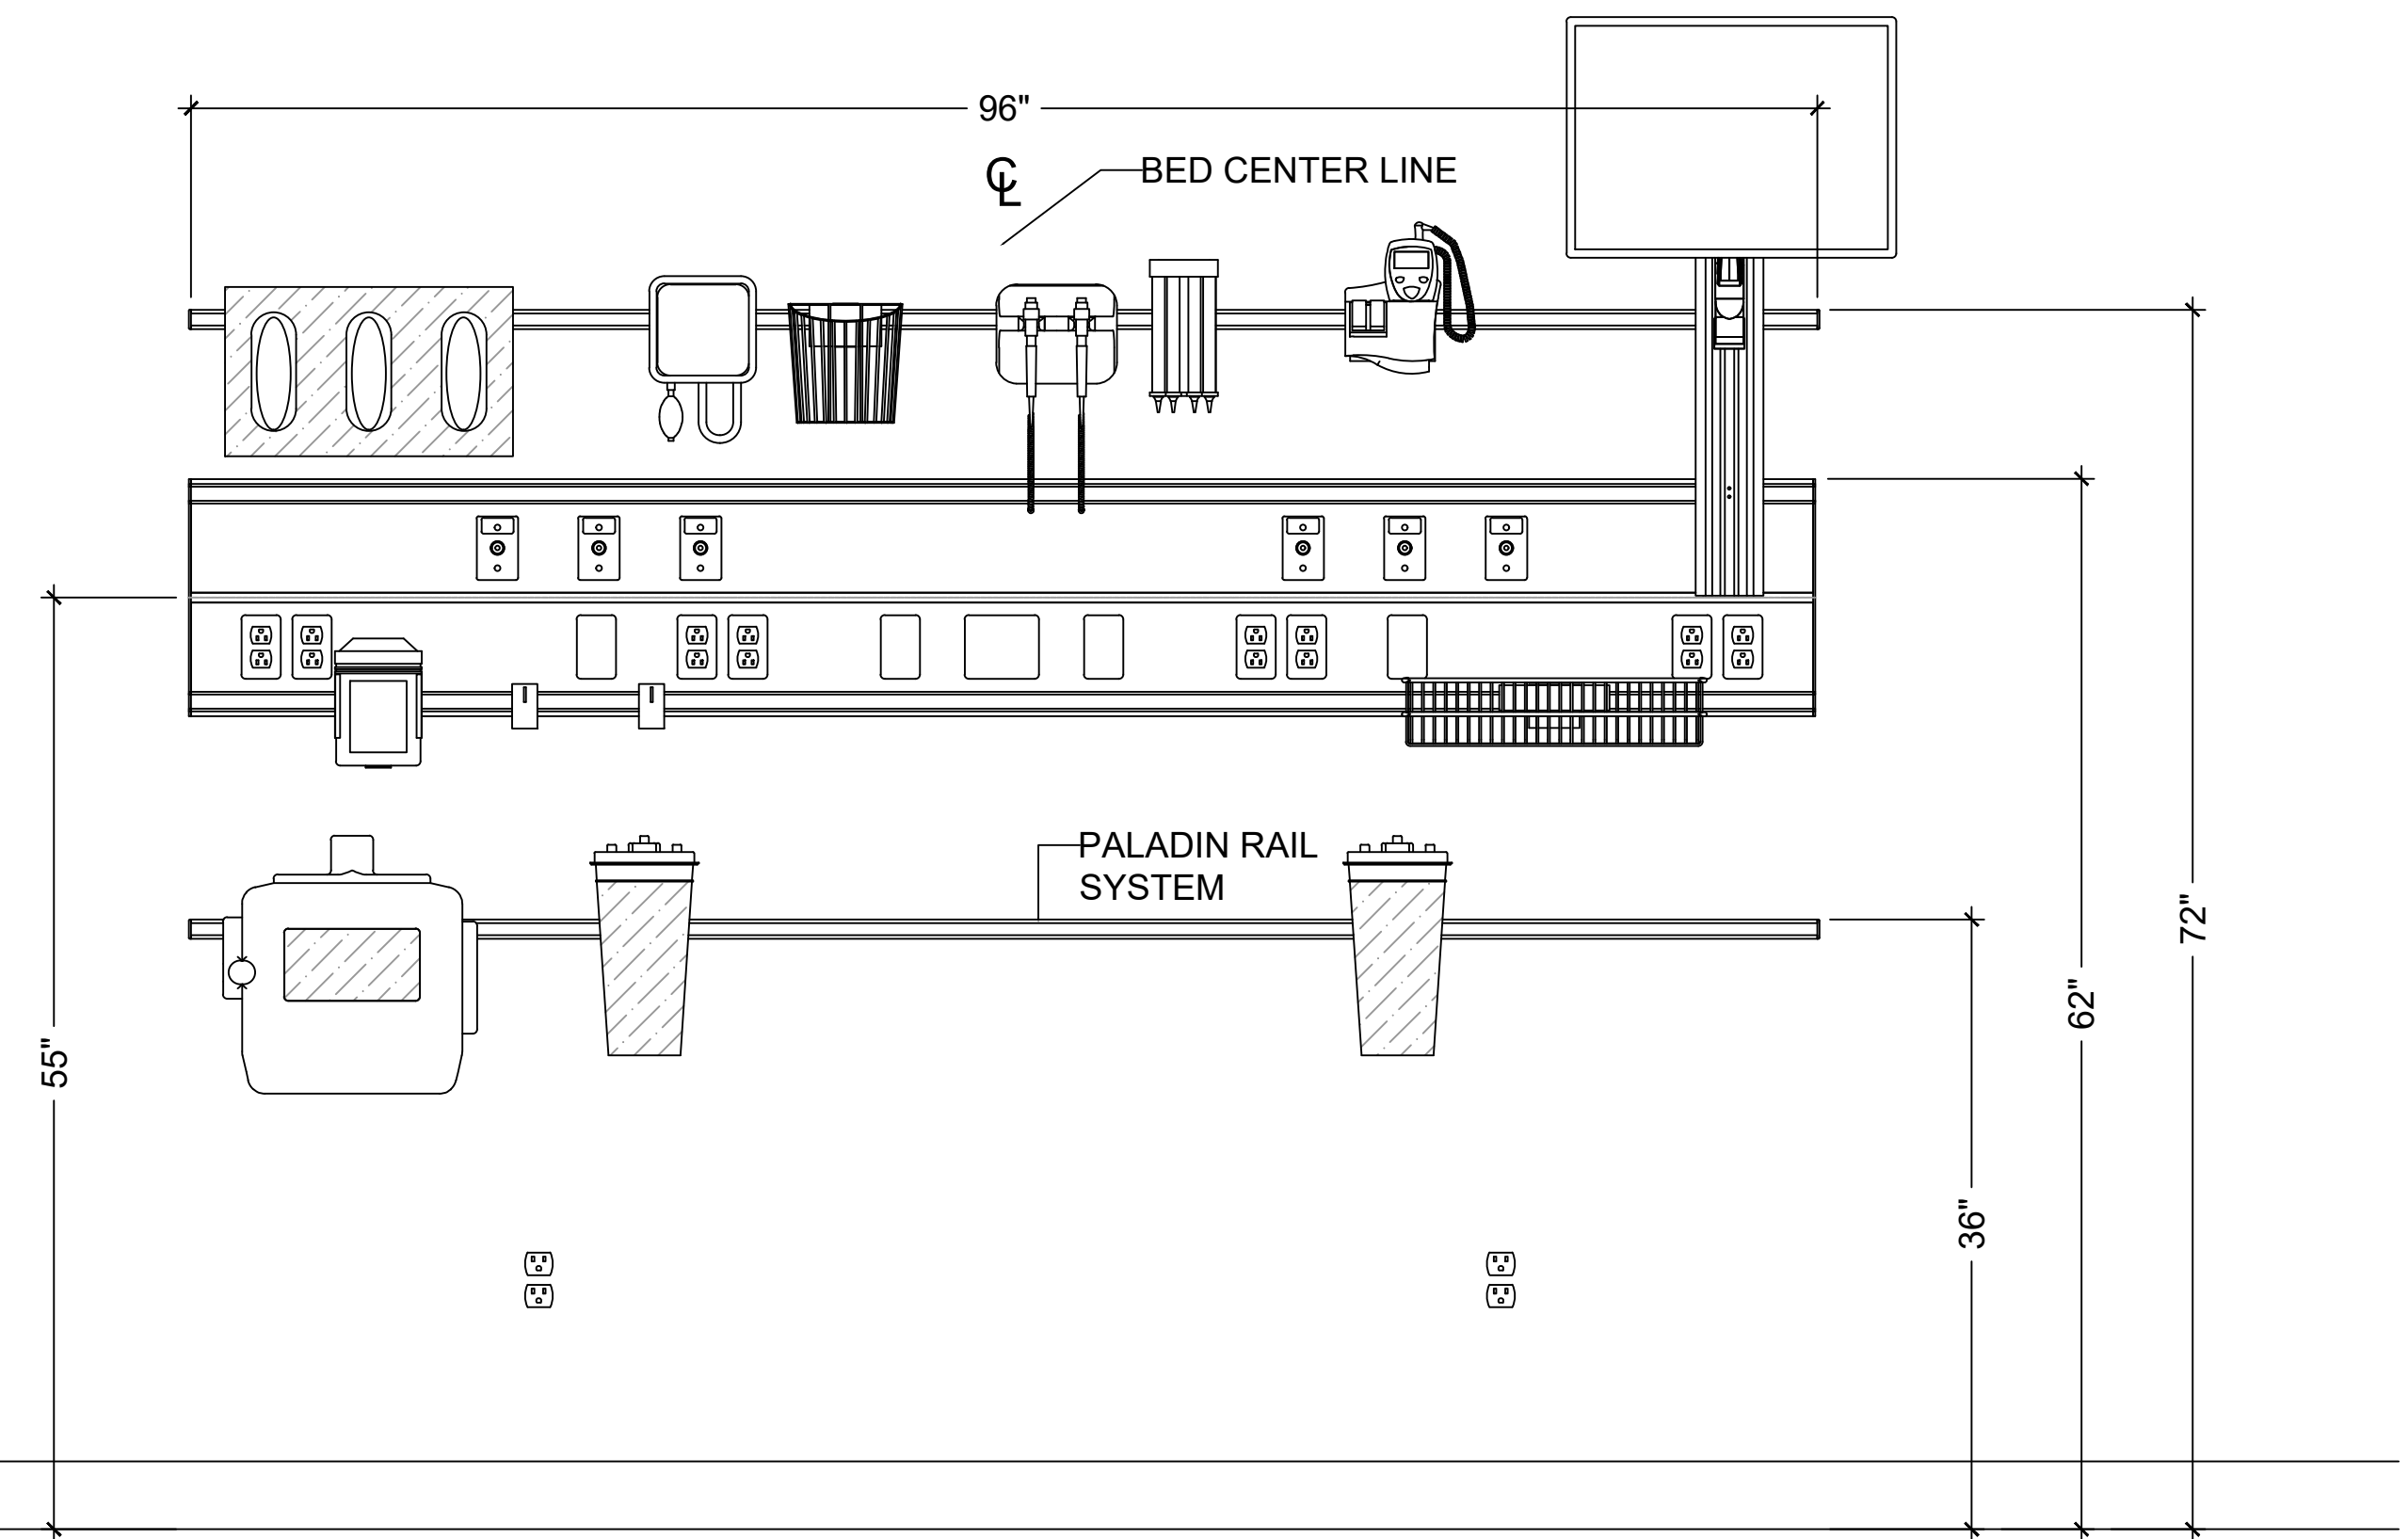


HEADWALL LEGEND

O	OXYGEN
V	VACUUM
A	AIR
NC	NURSE CALL
D	DATA / PHONE
E	EMERGENCY POWER (DUPLEX)
N	NORMAL POWER (DUPLEX)
S	LIGHT SWITCH
B	CODE BLUE
BK	BLANK

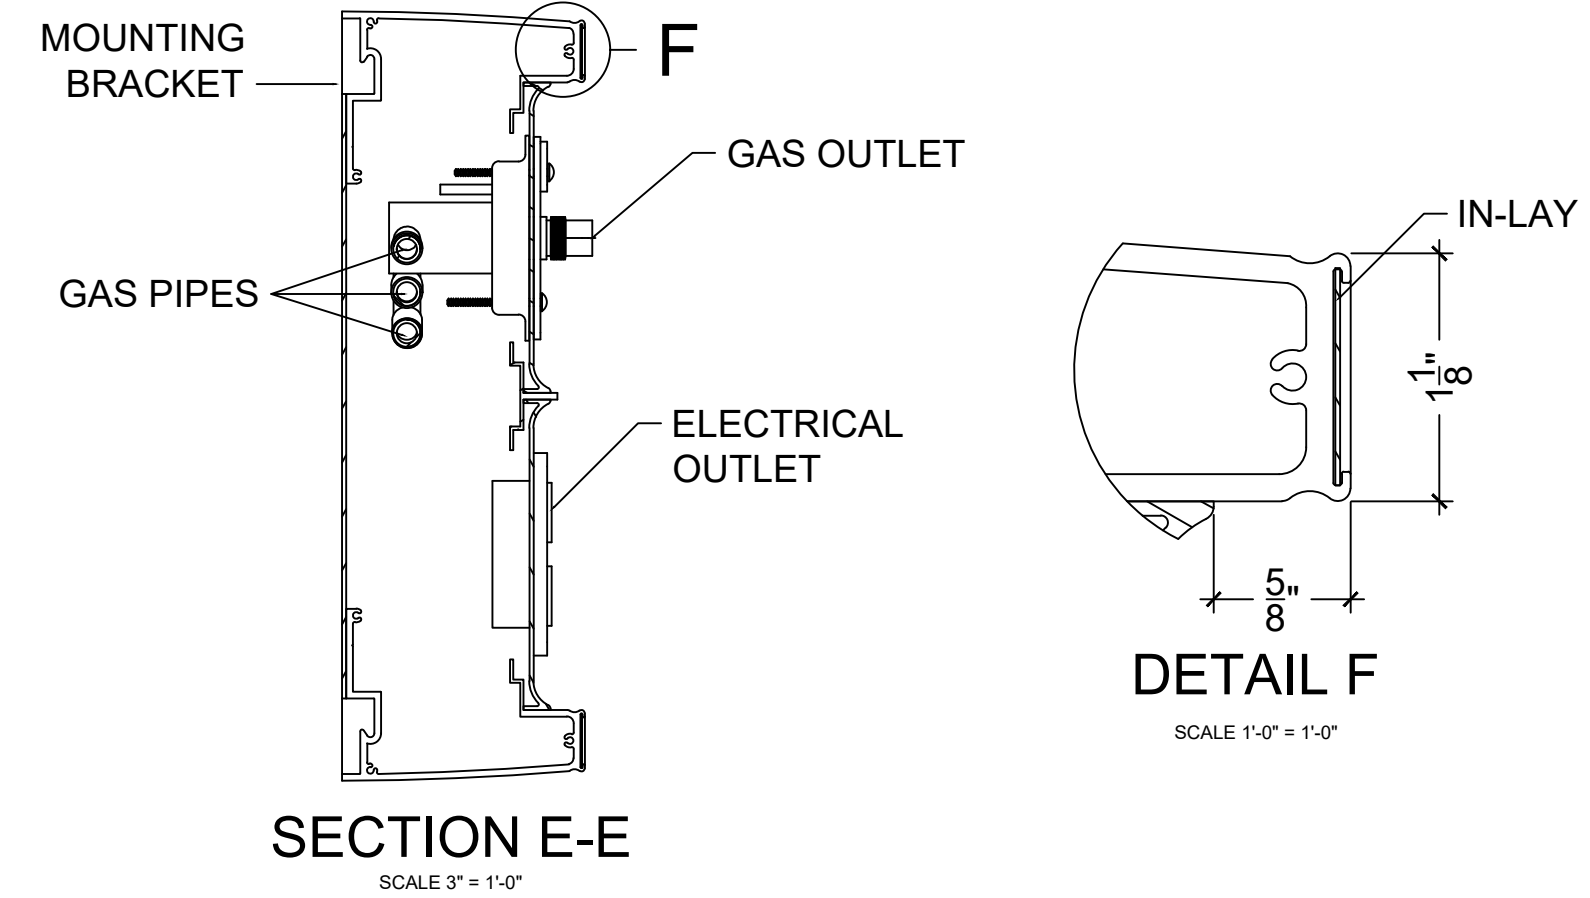

PALADIN HEALTHCARE

Oakland, FL 34787 (407) 614-8781 Office
gschindele@paladinhc.com
940 W. Oakland Avenue, A1

APPROVAL DATE: U. VELAZQUEZ

PACKAGE:

DATE: 10-13-20

REVISIONS

REV 1:

REV 2:

REV 3:

REV 4:

SCALE: N.T.S

SHEET NO.

HW.1

PALADIN HEALTHCARE
REVOLUTION HEADWALL
TYPICAL SOLUTION

COPYRIGHT © 2013 BY PALADIN HEALTHCARE LLC. ALL RIGHTS RESERVED. THIS DOCUMENT IS THE PROPERTY OF PALADIN HEALTHCARE LLC. IT IS TO BE USED ONLY FOR THE SPECIFIC PROJECT IDENTIFIED OR REFERRED TO HEREIN AND IS NOT TO BE USED ON OTHER PROJECTS OR EXTENSIONS TO THIS PROJECT, IN WHOLE OR PART, EXCEPT BY EXPRESS WRITTEN AGREEMENT WITH AND COMPENSATION TO PALADIN HEALTHCARE LLC.